


LOCATION DRAWING

PAD CONSTRUCTED
PAD ELEV=7984.6

REFERENCE POINT	
LATITUDE:	39.32834
LONGITUDE:	-107.63516
FOOTAGE:	1538 FSL 2349 FWL
GROUND ELEVATION:	7984.6
PDOP:	2.8 DATE: 10/20/2011
INSTRUMENT OPERATOR:	
DAVE MURREY	

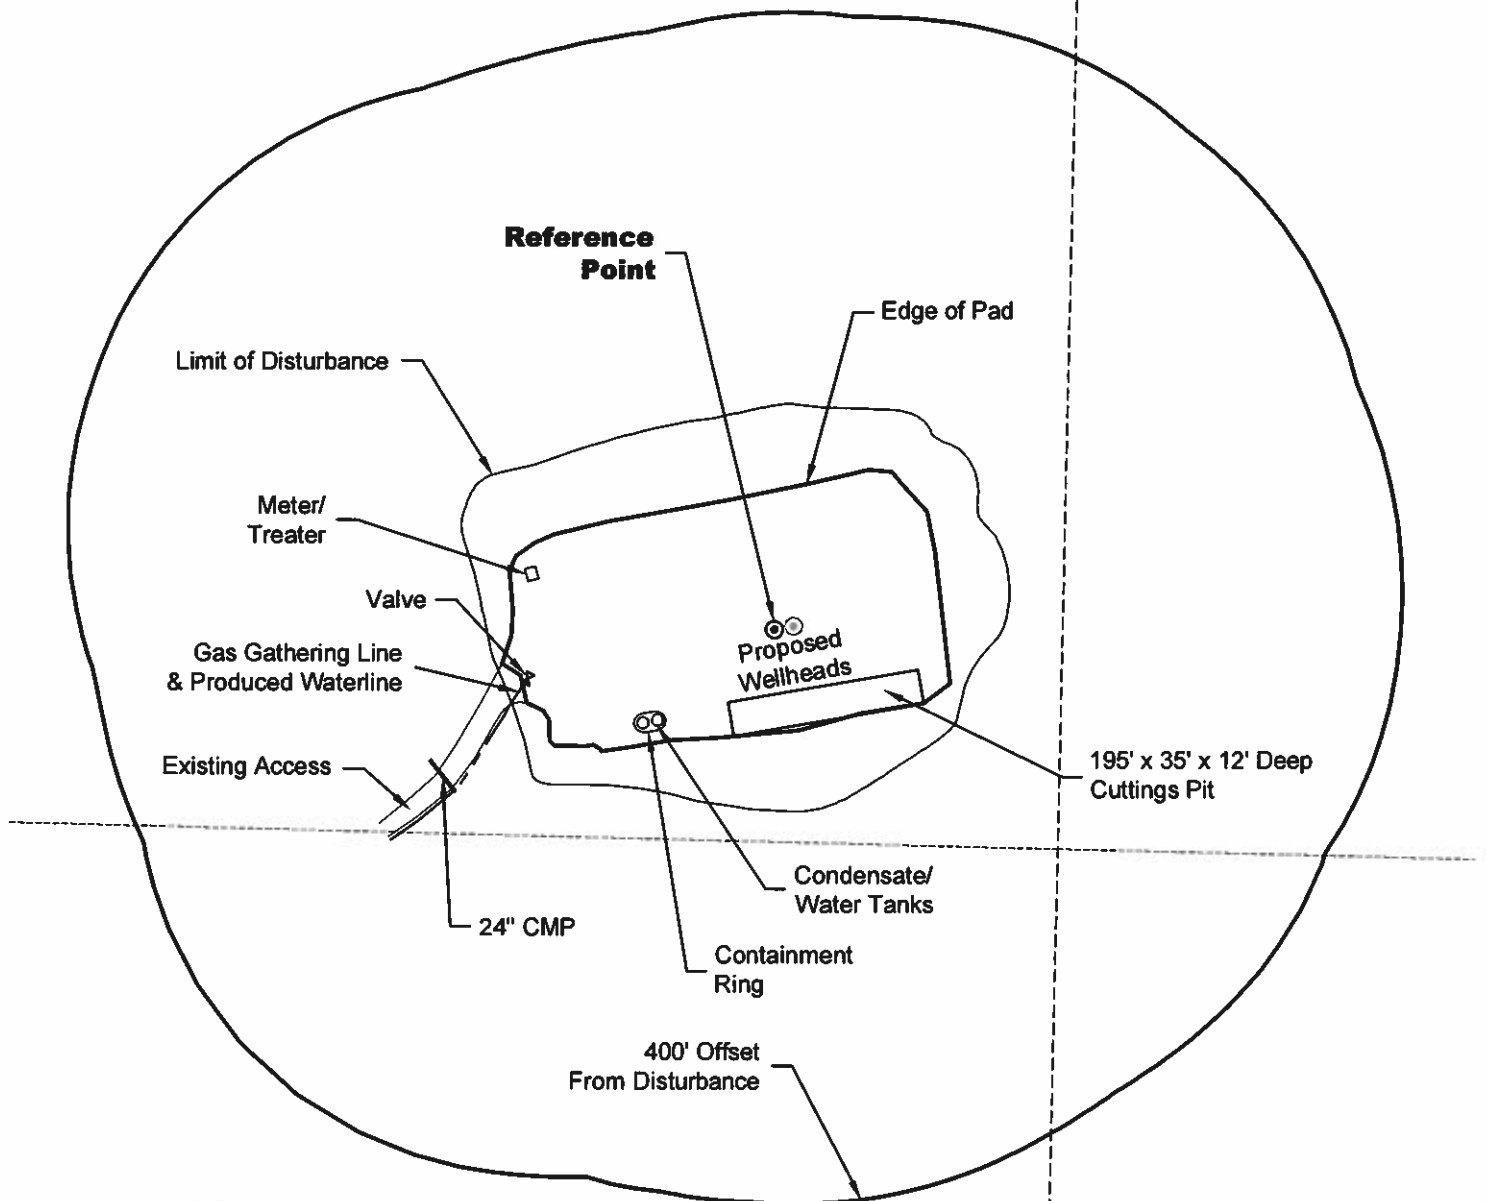

DISTURBANCE ACREAGE:
4.2± DRILLING OPERATIONS
1.0± INTERIM RECLAIM

11/22/11



0 300 600
Graphic Scale In Feet
1 Inch = 300 feet

GEO SURV
LAND SURVEYING AND MAPPING
LAFAYETTE - WINTER PARK
Ph 303 666 0379 Fx 303 665 6320

OXY USA, INC
HELLS GULCH FEDERAL 26-11 PAD
NE1/4 SW1/4 SECTION 26 T8S R92W
6th PM MESA COUNTY COLORADO

DWG: G:\GEO SURV\OXY_Hells Gulch\WellPads\Hells Gulch 26-11 Pad\Hells Gulch 26-11 F2A R1.dwg USER: MTC DATE: Nov 22, 2011 11:08am