

# ROBERT L. BAYLESS, PRODUCER LLC.

## LOCATION DRAWING

**WEAVER RIDGE 23-10 (EXISTING WELL)**  
**WEAVER RIDGE 23-7H (PROPOSED WELL)**

Pad Location: SWNE SECTION 23, T1S, R104W, 6th P.M.



1/16 Section Line

**SURFACE USE NOTE:**

Surface use of the well site is Grazing. Vegetation consists mainly of Juniper and Native Grasses.

SE 1/4 NW 1/4

SW 1/4 NE 1/4

LOCATION REFERENCE POINT (23-7H Well Pad)

1/4 Section Line


SEC. 23

NE 1/4 SW 1/4

NW 1/4 SE 1/4

1/4 Section Line

1/16 Section Line

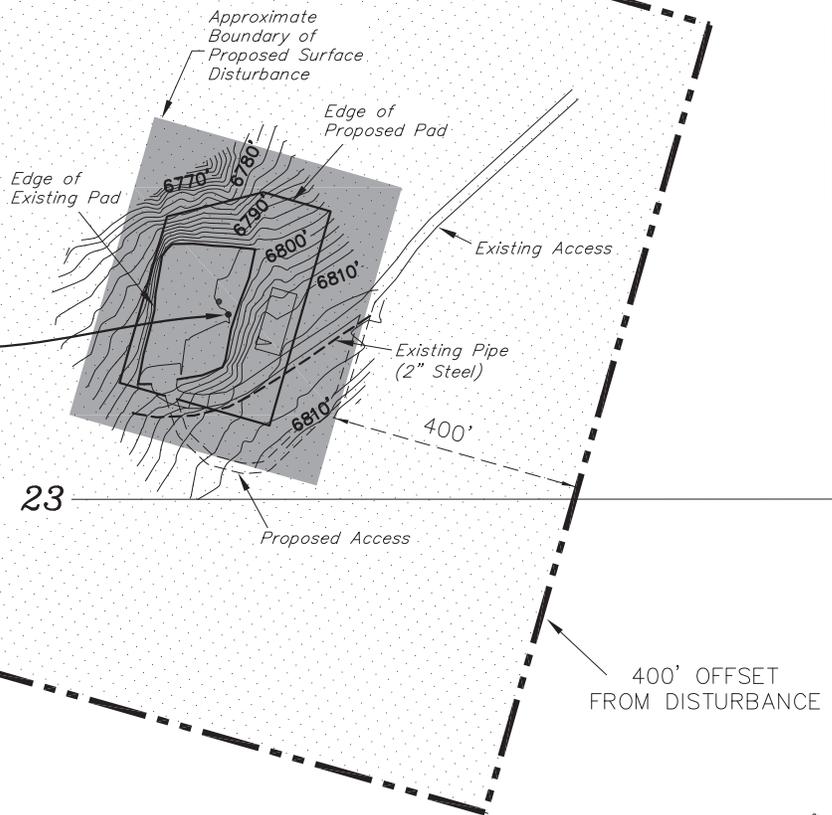

### Distances from Well Head

WELL	BUILDING	ABOVE GROUND UTILITY	PUBLIC ROAD	RAILROAD
23-7H	N13°E 6.4 MILES	N13°E 6.4 MILES	N13°E 6.5 MILES	N12°E 13.4 MILES



SURVEYED BY:	PAUL	DATE SURVEYED:	12-14-11
DRAWN BY:	R.B.T.	DATE DRAWN:	12-28-11
SCALE:	1" = 300'	REVISED:	M.W. - 03-27-12

**Tri State** (435) 781-2501  
 Land Surveying, Inc.  
 180 NORTH VERNAL AVE. VERNAL, UTAH 84078