


ROBERT L. BAYLESS, PRODUCER LLC.


CROSS SECTIONS

WEAVER RIDGE 14-15H


Pad Location: SWSE Section 14, T1S, R104W, 6th P.M.

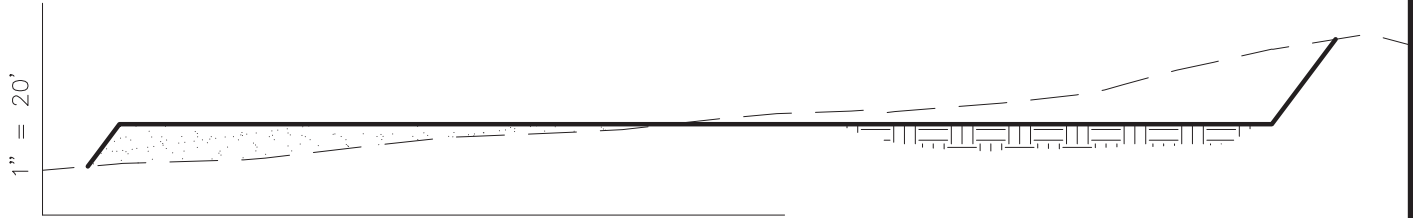


1" = 50' STA. 4+00

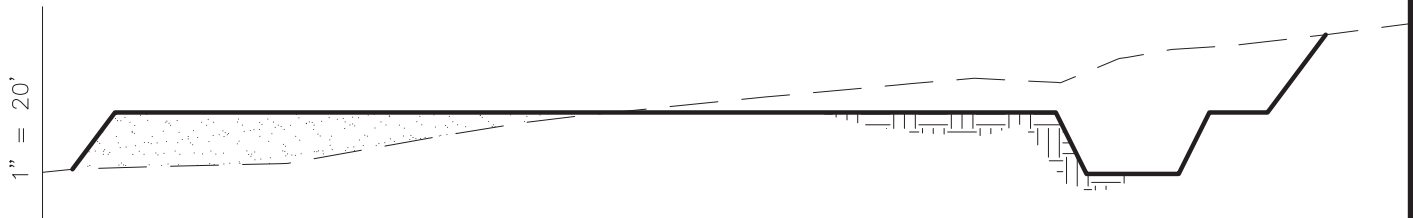

1" = 50' STA. 2+75

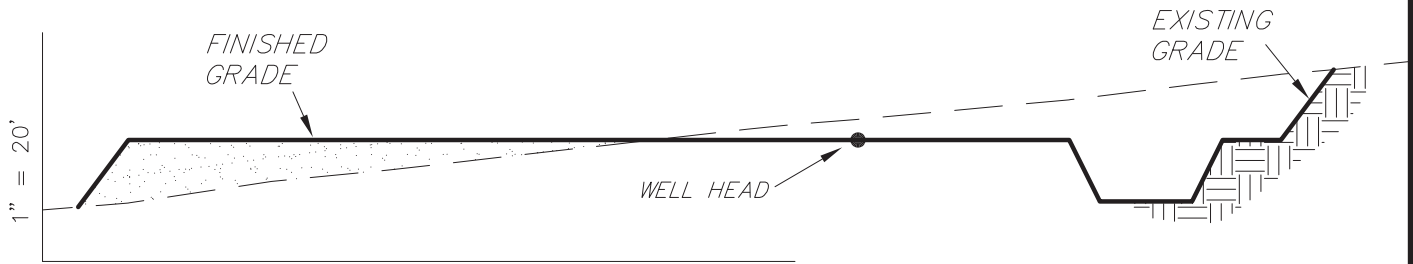

1" = 50' STA. 2+00

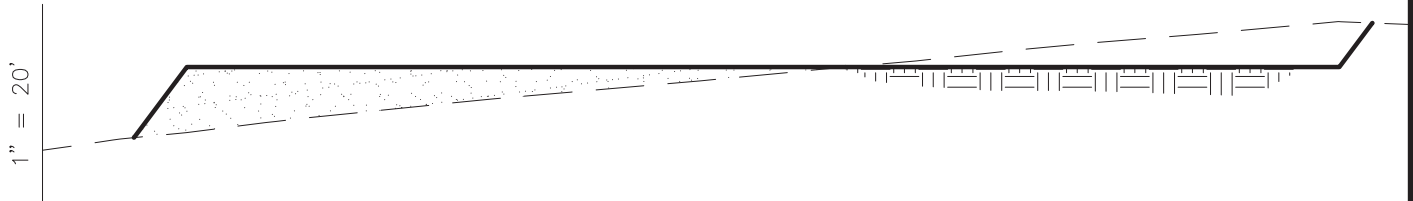

1" = 50' STA. 0+00

Stacy W. Stewart
 COLORADO REGISTERED
 STACY W. STEWART
 03-27-12
 # 30125
 PROFESSIONAL LAND SURVEYOR

NOTE:
 UNLESS OTHERWISE
 NOTED ALL CUT/FILL
 SLOPES ARE AT 1.5:1

ESTIMATED EARTHWORK QUANTITIES
 (No Shrink or swell adjustments have been used)
 (Expressed in Cubic Yards)

ITEM	CUT	FILL	6" TOPSOIL	EXCESS
PAD	9,400	9,400	Topsoil is not included in Pad Cut Volume	0
PIT	870	0		870
TOTALS	10,270	9,400	2,560	870

SURVEYED BY:	K.S.	DATE SURVEYED:	12-15-11
DRAWN BY:	M.W.	DATE DRAWN:	12-29-11
SCALE:	1" = 50'	REVISED:	M.W. - 03-27-12

Tri State (435) 781-2501
 Land Surveying, Inc.
 180 NORTH VERNAL AVE. VERNAL, UTAH 84078