


Lat40°, Inc. 1635 Foxtrail Drive, Suite 325 Loveland, CO 970-776-3321

MULTI-WELL PLAN

WELLS RANCH USX AE29-62-1HN, 63-1HN

THIS MAP DOES NOT REPRESENT A BOUNDARY SURVEY

SECTION: 28
TOWNSHIP: 6N
RANGE: 62W

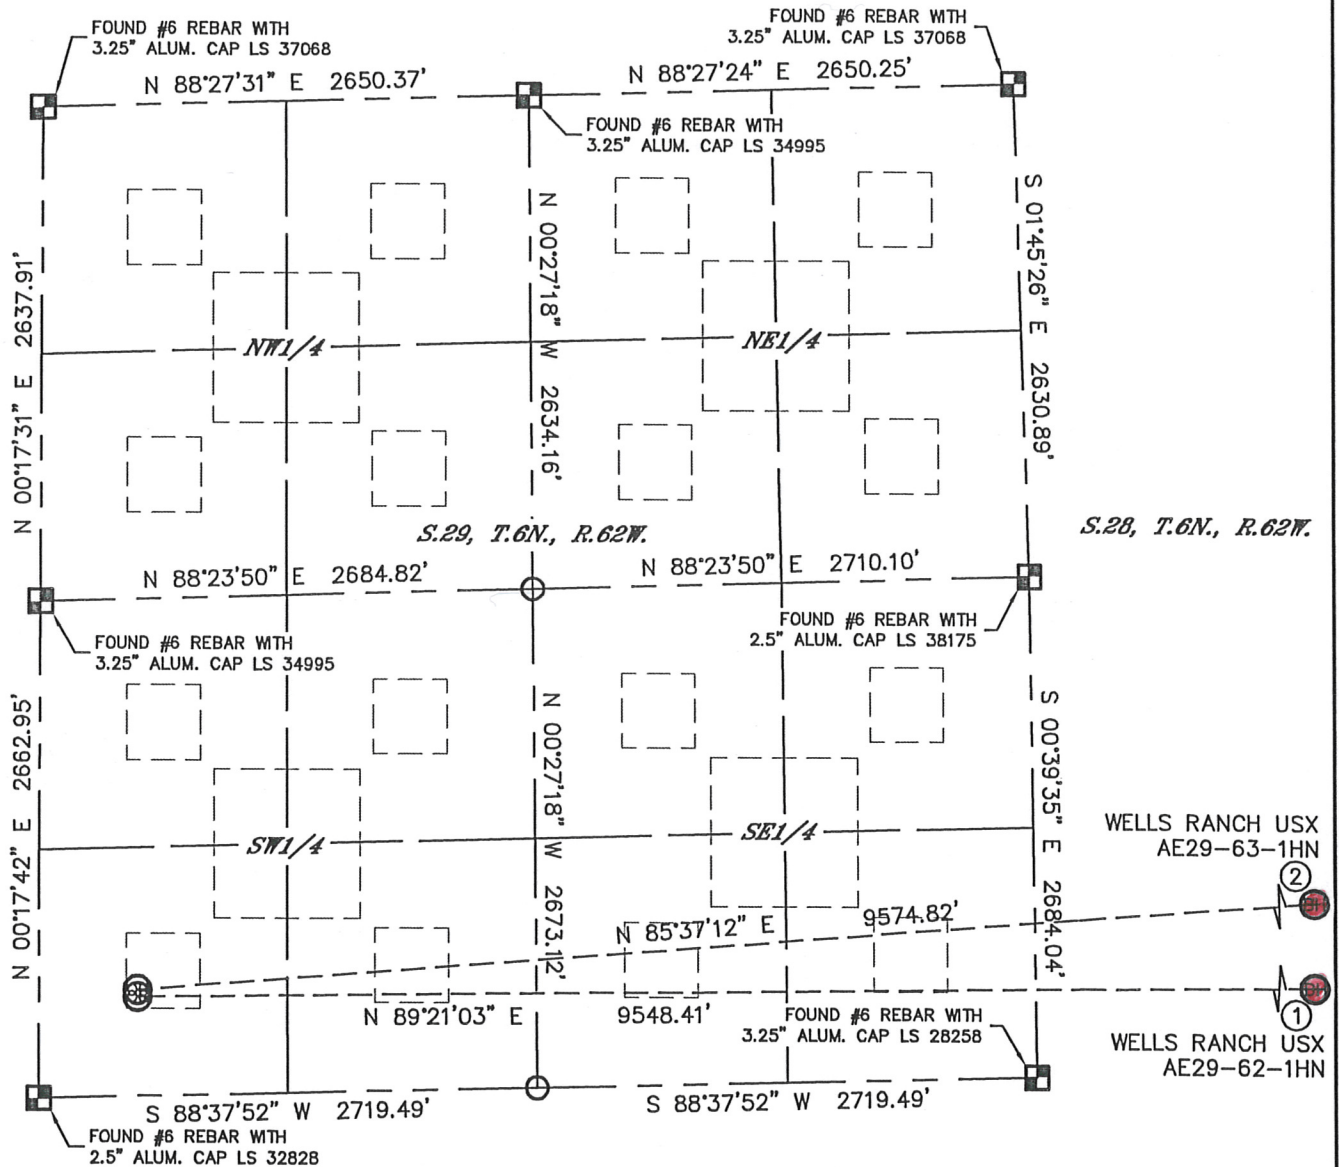

①


-BOTTOM HOLE-
WELLS RANCH USX
AE29-62-1HN
330' FSL
535' FEL
LAT-40.45184°N
LONG-104.32025°W

②

-BOTTOM HOLE-
WELLS RANCH USX
AE29-63-1HN
990' FSL
535' FEL
LAT-40.45365°N
LONG-104.32022°W

LEGEND

- = ALIQUOT MONUMENT AS DESCRIBED
- = CALCULATED POSITION

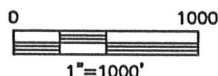



DATE: 1/11/2012
PROJECT#: 2011022

Lat40°, Inc. 1635 Foxtrail Drive, Suite 325 Loveland, CO 970-776-3321

MULTI-WELL PLAN

WELLS RANCH USX AE29-62-1HN, 63-1HN

SECTION: 28
TOWNSHIP: 6N
RANGE: 62W

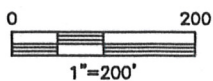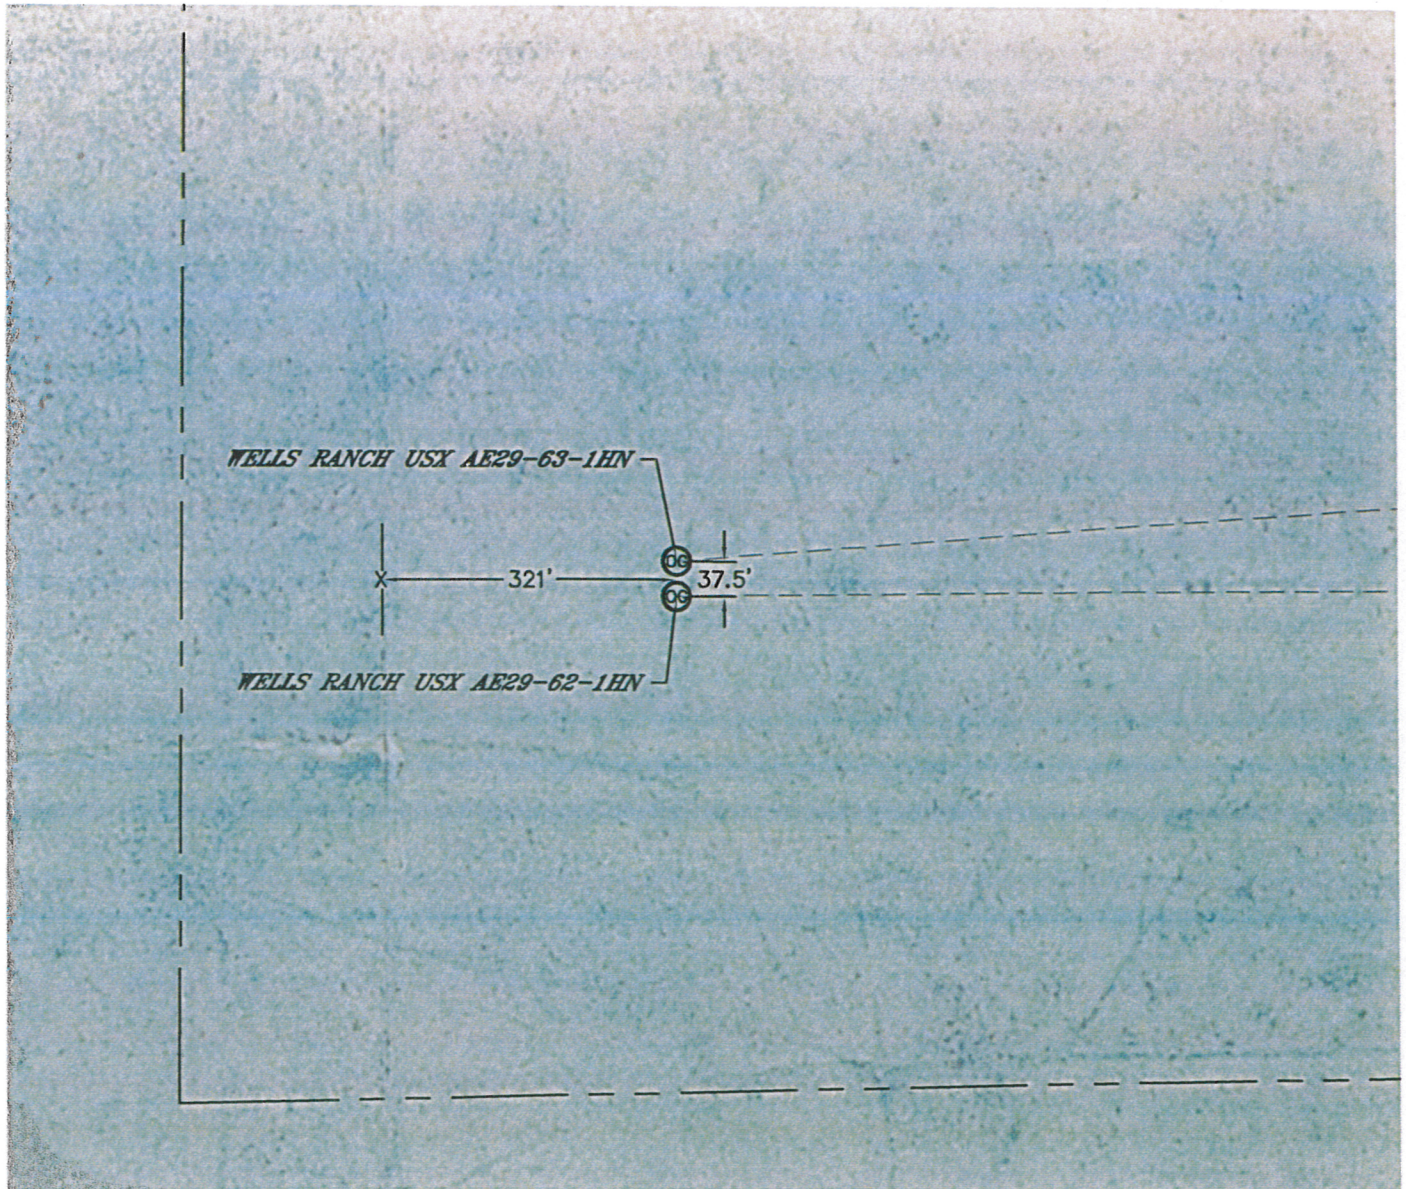

DATE: 1/11/2012
PROJECT#: 2011022