


Lat40°, Inc. 1635 Foxtrail Drive, Suite 325 Loveland, CO 970-776-3321

MULTI-WELL PLAN

WELLS RANCH AA14-69-1HN, 68-1HN, 67-1HN, 66-1HN


THIS MAP DOES NOT REPRESENT A BOUNDARY SURVEY

SECTION: 14
TOWNSHIP: 6N
RANGE: 63W

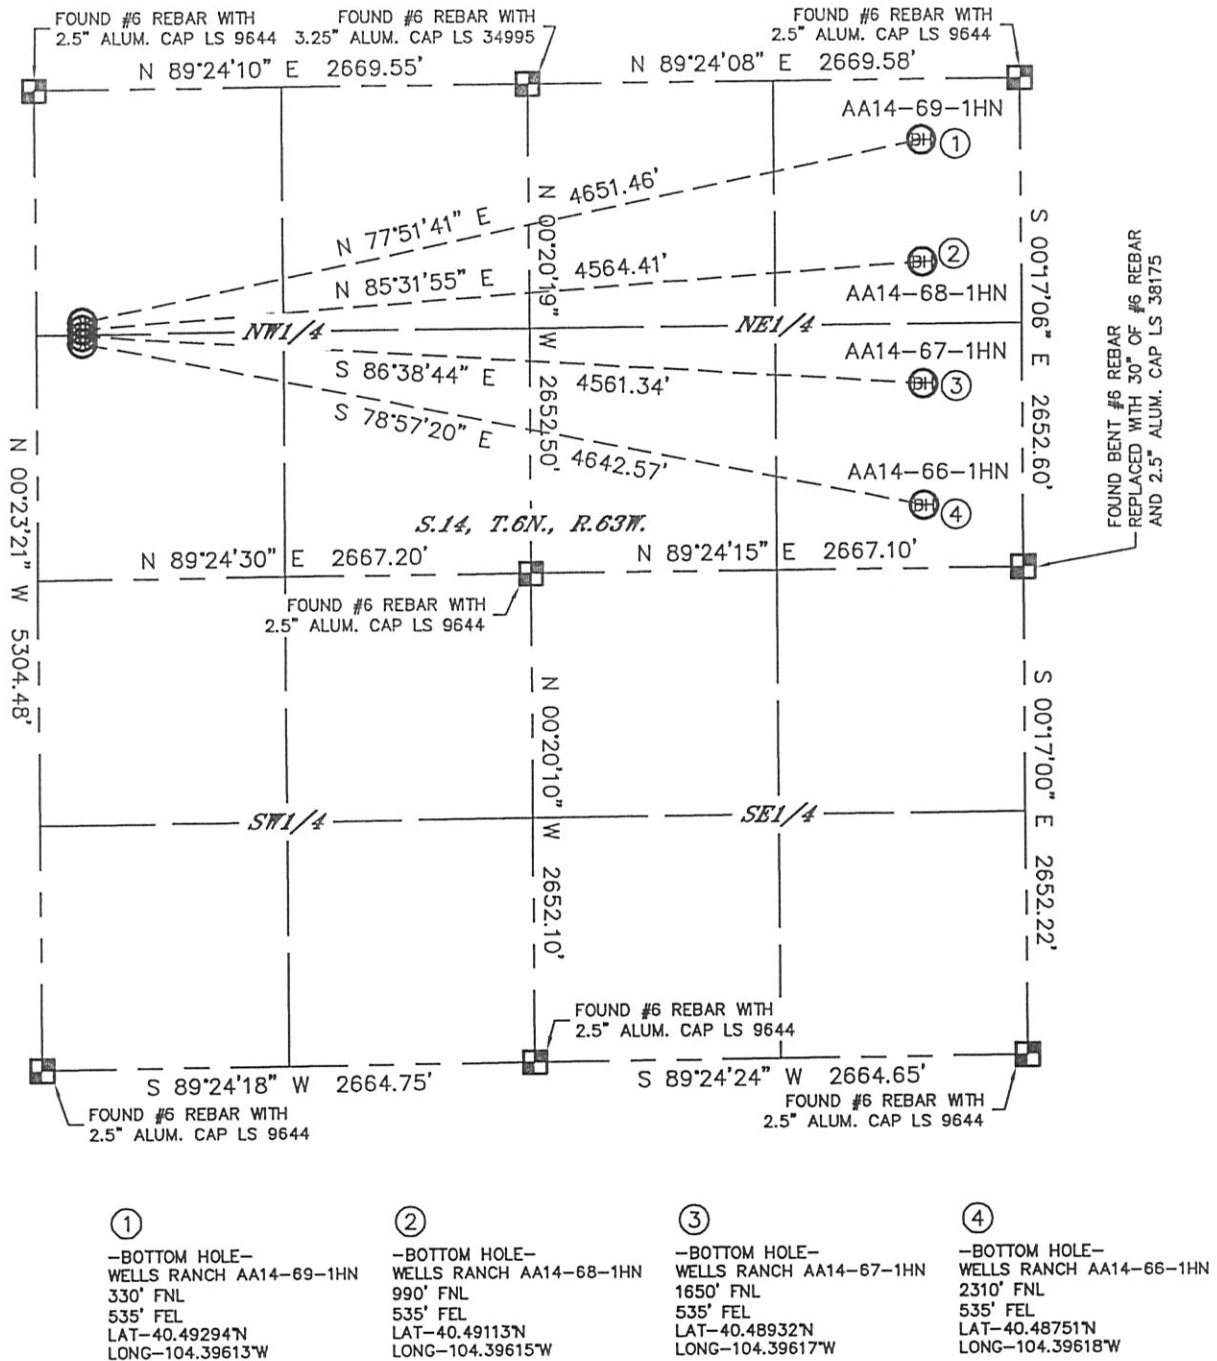

LEGEND

- ALQUOT MONUMENT AS DESCRIBED
- CALCULATED POSITION

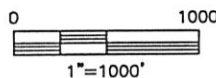



DATE: 2/8/2012
PROJECT#: 2012020

Lat40°, Inc. 1635 Foxtrail Drive, Suite 325 Loveland, CO 970-776-3321

MULTI-WELL PLAN

WELLS RANCH AA14-69-1HN, 68-1HN, 67-1HN, 66-1HN

SECTION: 14
TOWNSHIP: 6N
RANGE: 63W

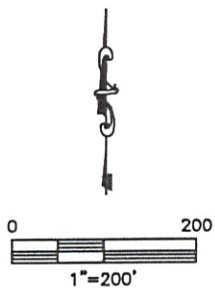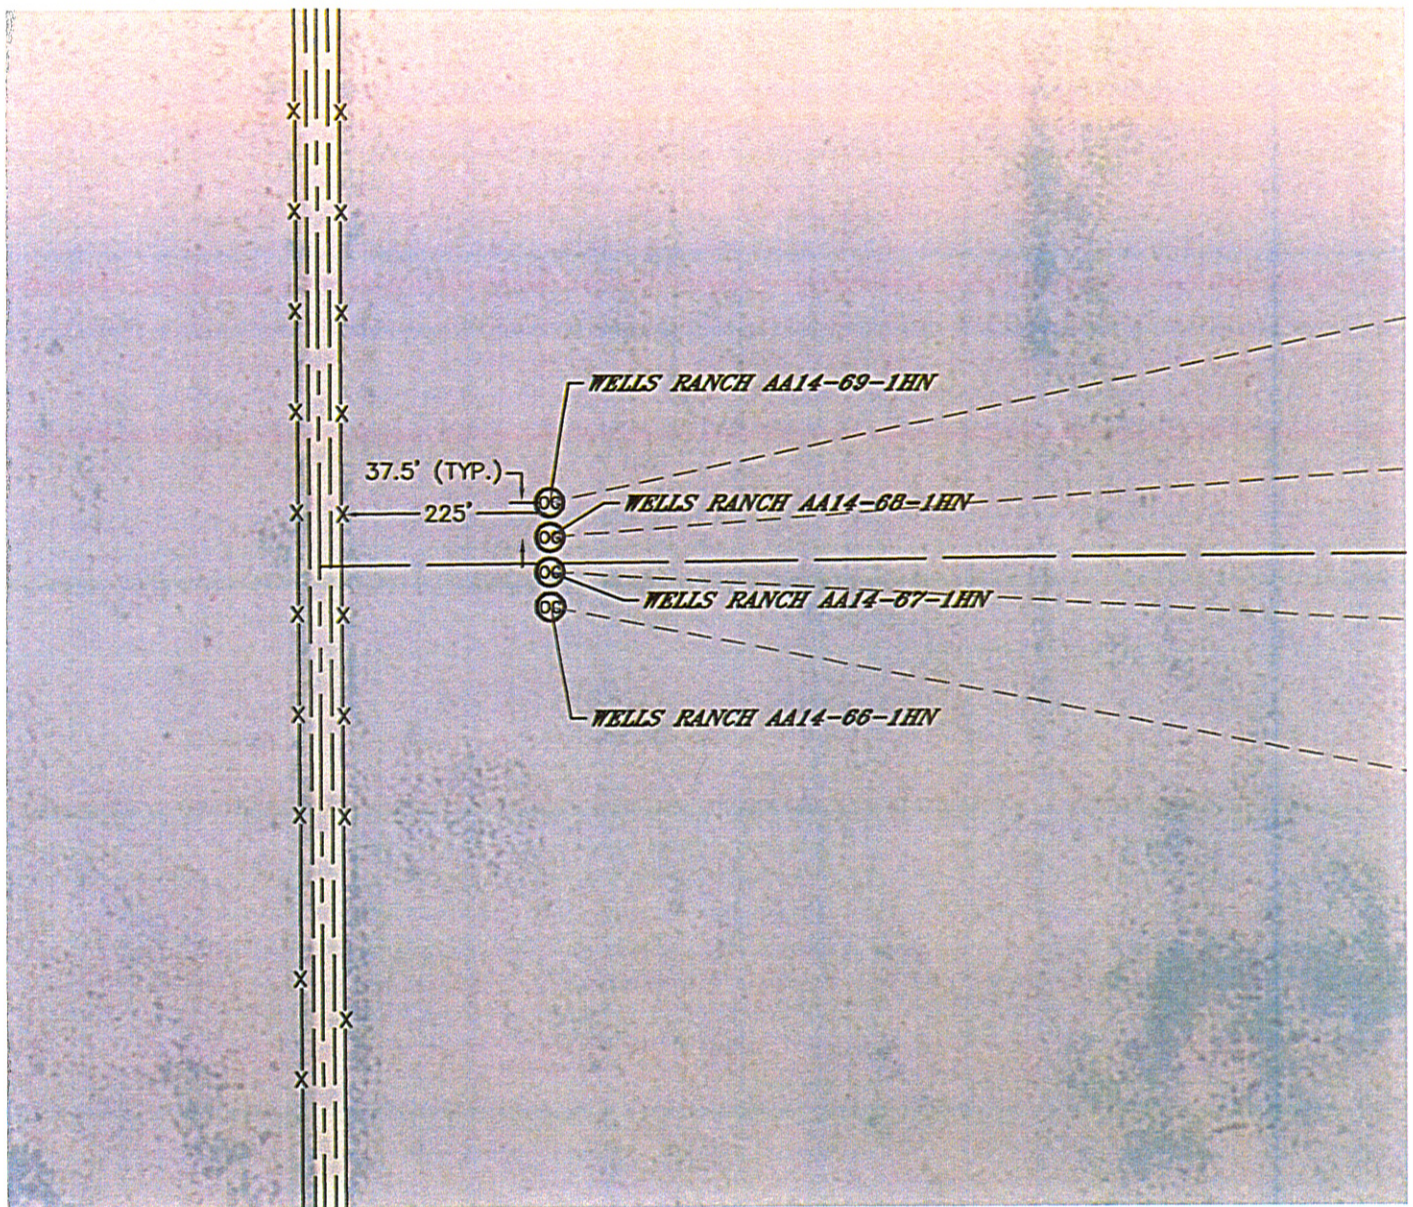

DATE: 2/8/2012
PROJECT#: 2012020