


# MULTI-WELL PLAN

MOSER H27-79HN, MOSER PC H27-29D


THIS MAP DOES NOT REPRESENT A BOUNDARY SURVEY

SECTION: 22  
TOWNSHIP: 3N  
RANGE: 65W

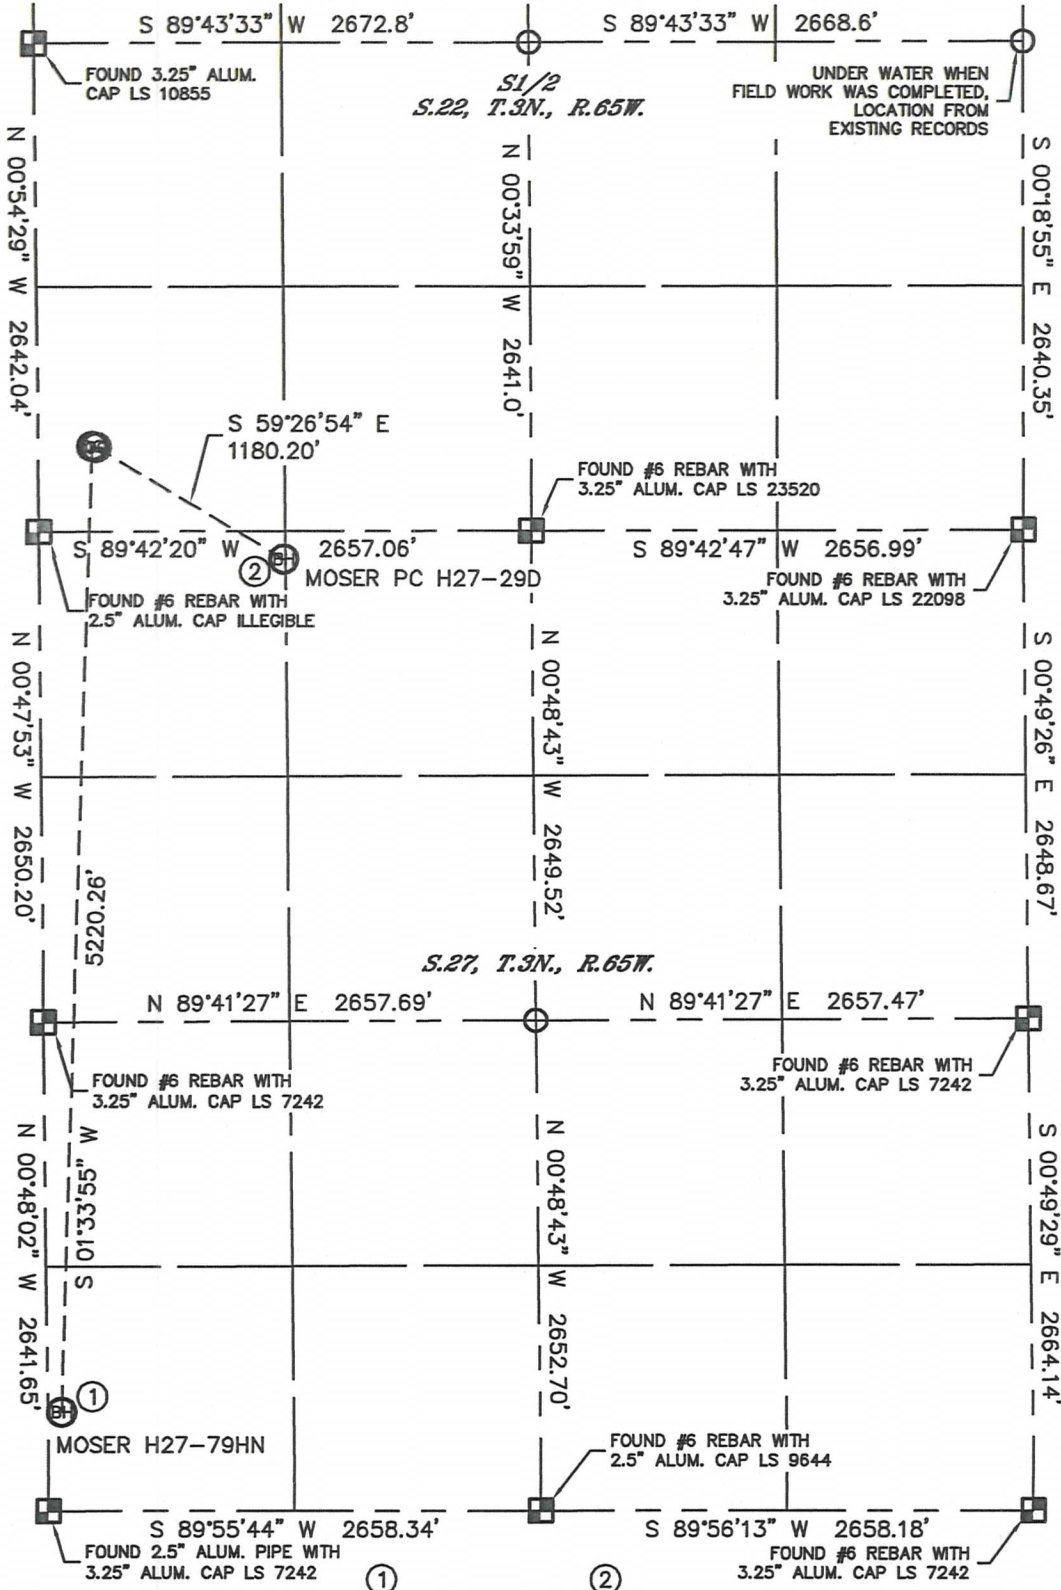

- LEGEND**
- = ALIQUOT MONUMENT AS DESCRIBED
  - = CALCULATED POSITION

- ① -BOTTOM HOLE-  
MOSER H27-79HN  
535' FSL  
75' FWL  
LAT-40.19064°N  
LONG-104.65892°W
- ② -BOTTOM HOLE-  
MOSER PC H27-29D  
150' FNL  
1320' FWL  
LAT-40.20326°N  
LONG-104.65454°W

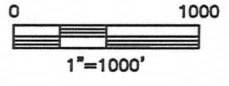



DATE: 1/19/12  
PROJECT#: 2011203

Lat40°, Inc. 1635 Foxtrail Drive, Suite 325 Loveland, CO 970-776-3321

# MULTI-WELL PLAN

MOSER H27-79HN, MOSER PC H27-29D

SECTION: 22  
TOWNSHIP: 3N  
RANGE: 65W

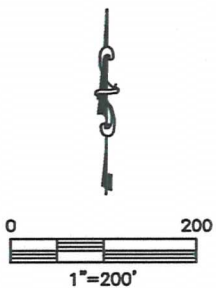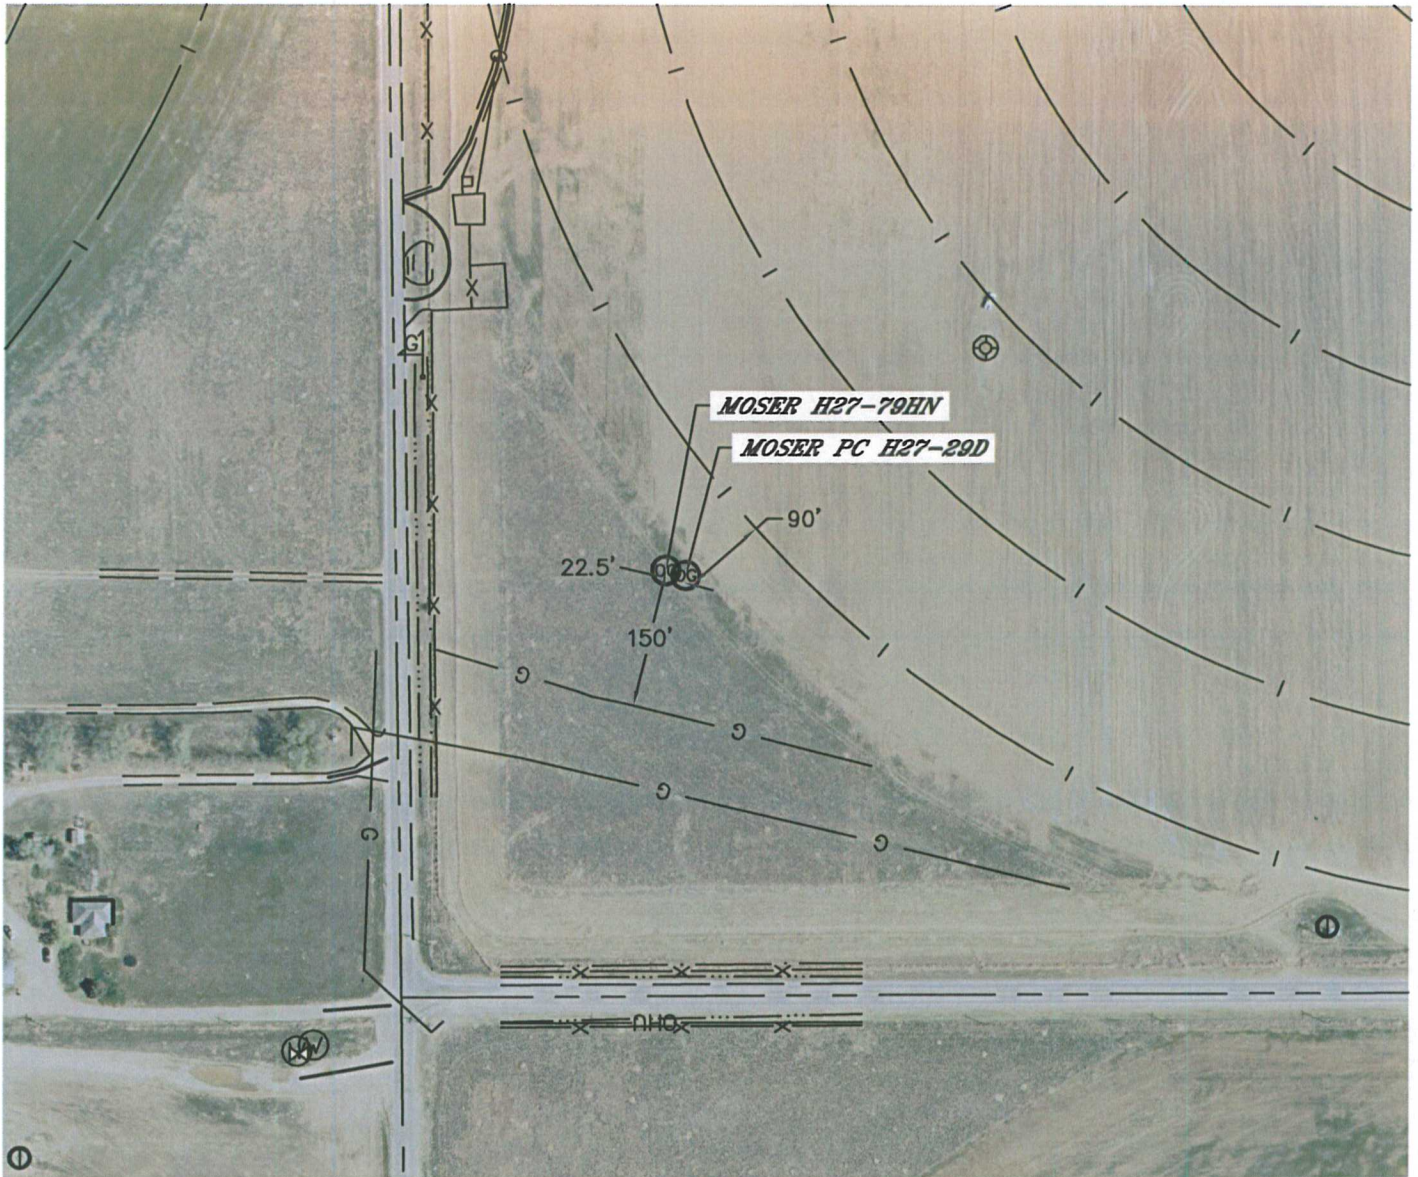

DATE: 1/19/12  
PROJECT#: 2011203