


Well Name:	Guccini 41C-20-692	BILL BARRETT CORPORATION
SHL:	NWNE Sec. 20 T6S R92W 6th PM	date updated 4/4/2012
		updated by Julie Webb

05-045-14052 AS DRILLED

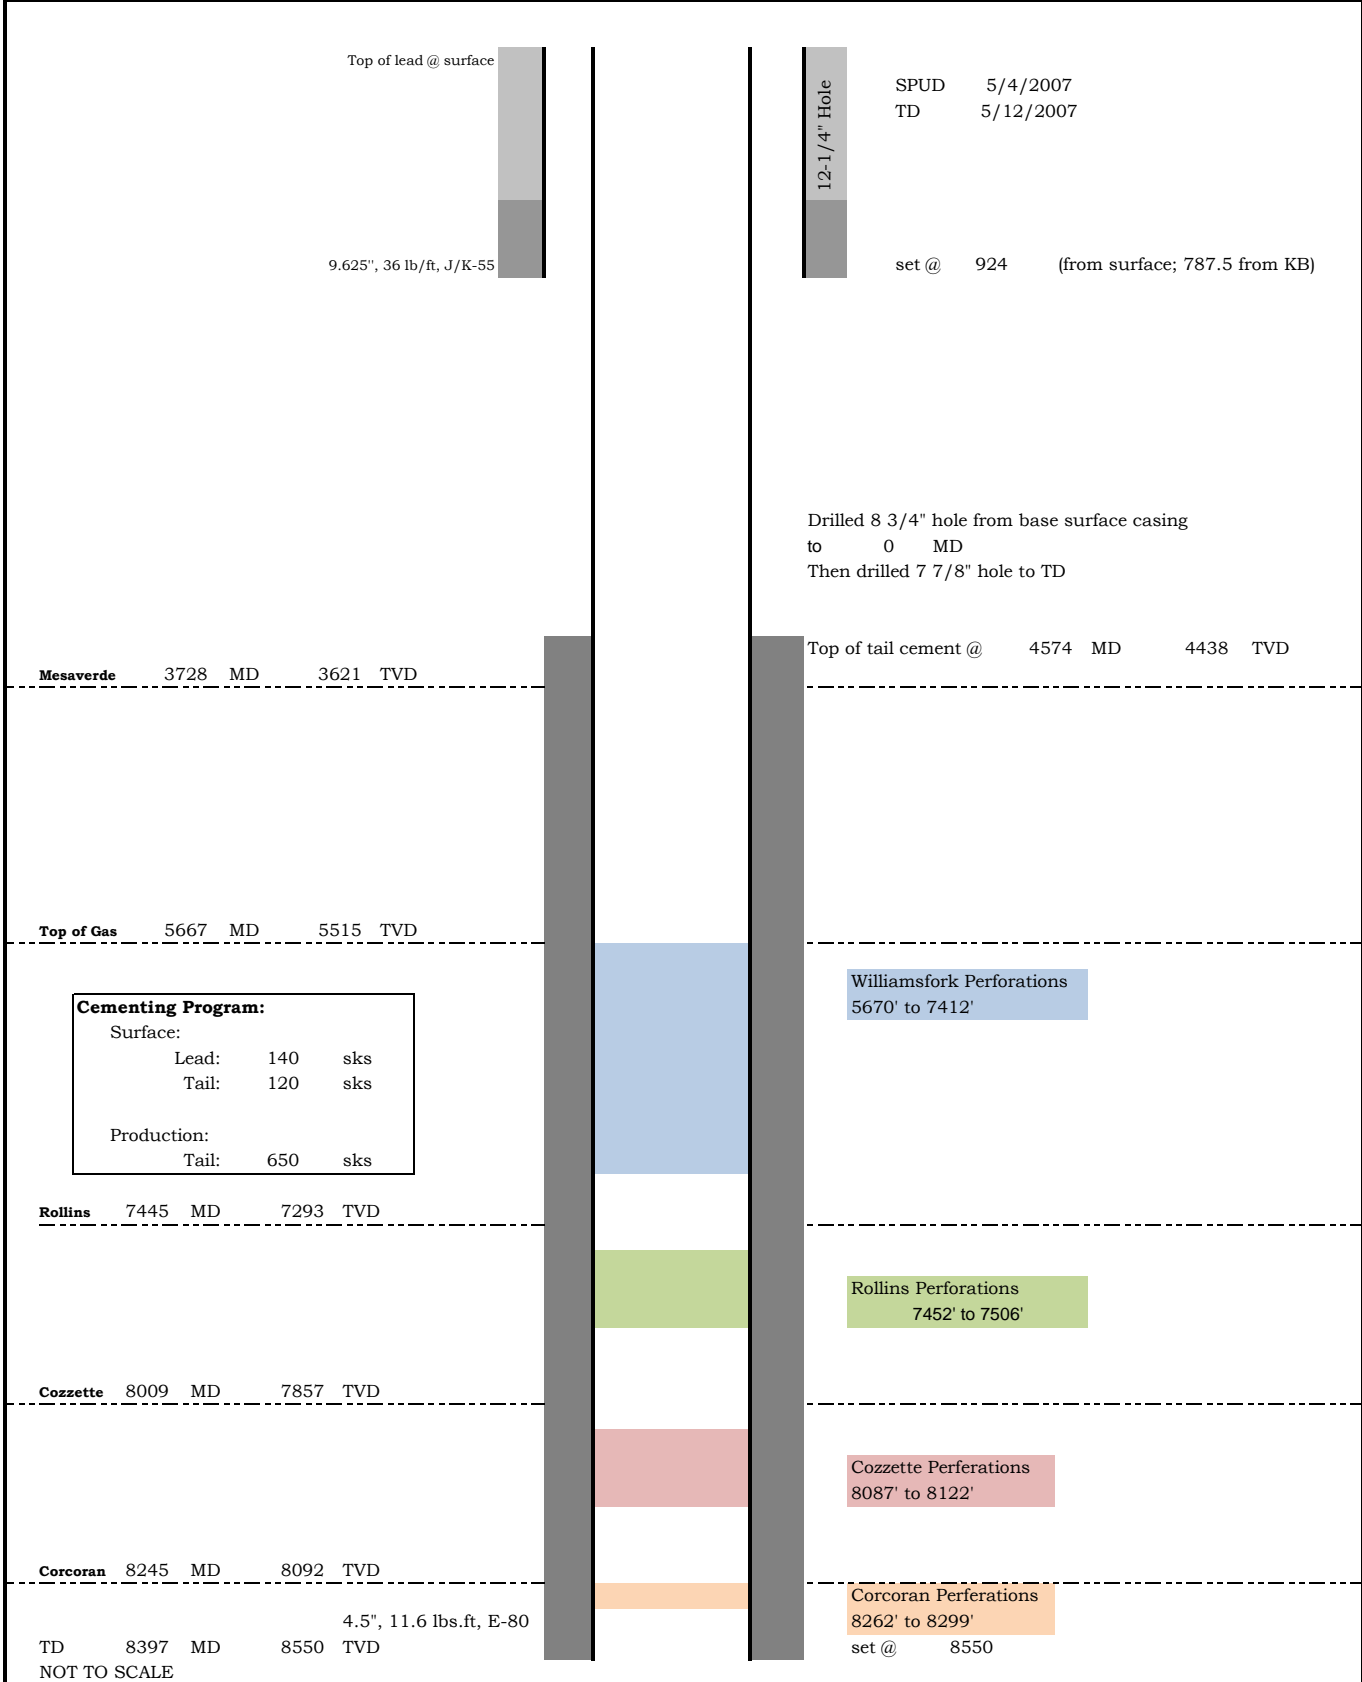

NOT TO SCALE