


# MULTI-WELL PLAN

WELLS RANCH AE08-65-1HN, 64-1HN, 63-1HN, 62-1HN

THIS MAP DOES NOT REPRESENT A BOUNDARY SURVEY

SECTION: 8  
TOWNSHIP: 6N  
RANGE: 62W

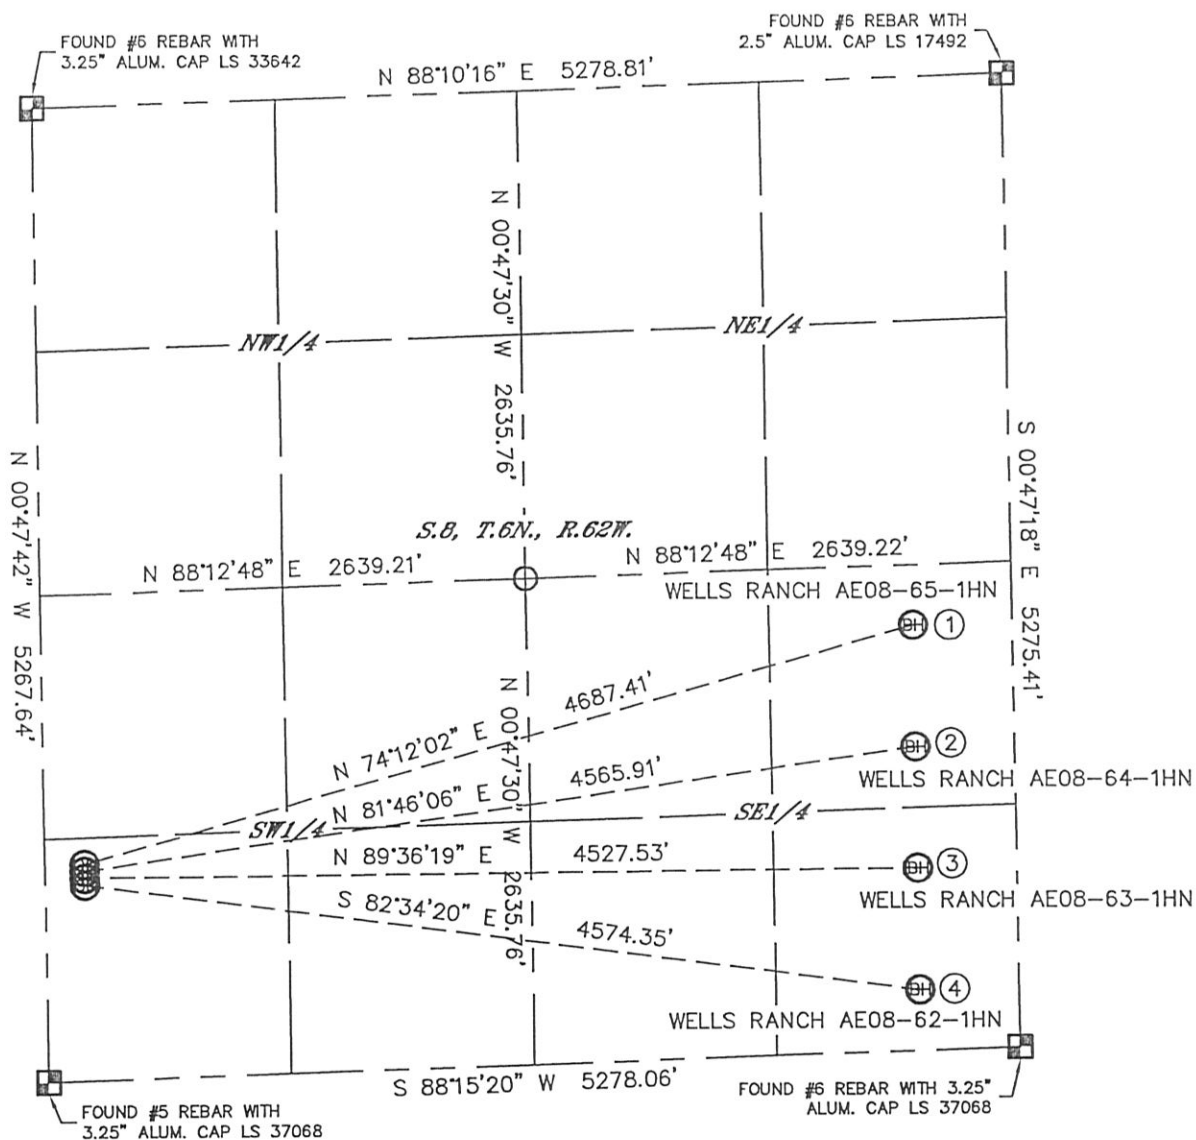

①

-BOTTOM HOLE-  
WELLS RANCH AE08-65-1HN  
2310' FSL  
535' FEL  
LAT: 40.50053°N  
LONG: 104.33888°W

②

-BOTTOM HOLE-  
WELLS RANCH AE08-64-1HN  
1650' FSL  
535' FEL  
LAT: 40.49872°N  
LONG: 104.33888°W

③

-BOTTOM HOLE-  
WELLS RANCH AE08-63-1HN  
990' FSL  
535' FEL  
LAT: 40.49691°N  
LONG: 104.33888°W

④

-BOTTOM HOLE-  
WELLS RANCH AE08-62-1HN  
330' FSL  
535' FEL  
LAT: 40.49510°N  
LONG: 104.33887°W


## LEGEND



= ALIQUOT MONUMENT AS DESCRIBED



= CALCULATED POSITION

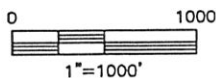



DATE: 2/8/2012  
PROJECT#: 2012028

Lat40°, Inc. 1635 Foxtrail Drive, Suite 325 Loveland, CO 970-776-3321

## MULTI-WELL PLAN

WELLS RANCH AE08-65-1HN, 64-1HN, 63-1HN, 62-1HN

SECTION: 8  
TOWNSHIP: 6N  
RANGE: 62W

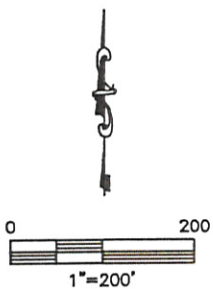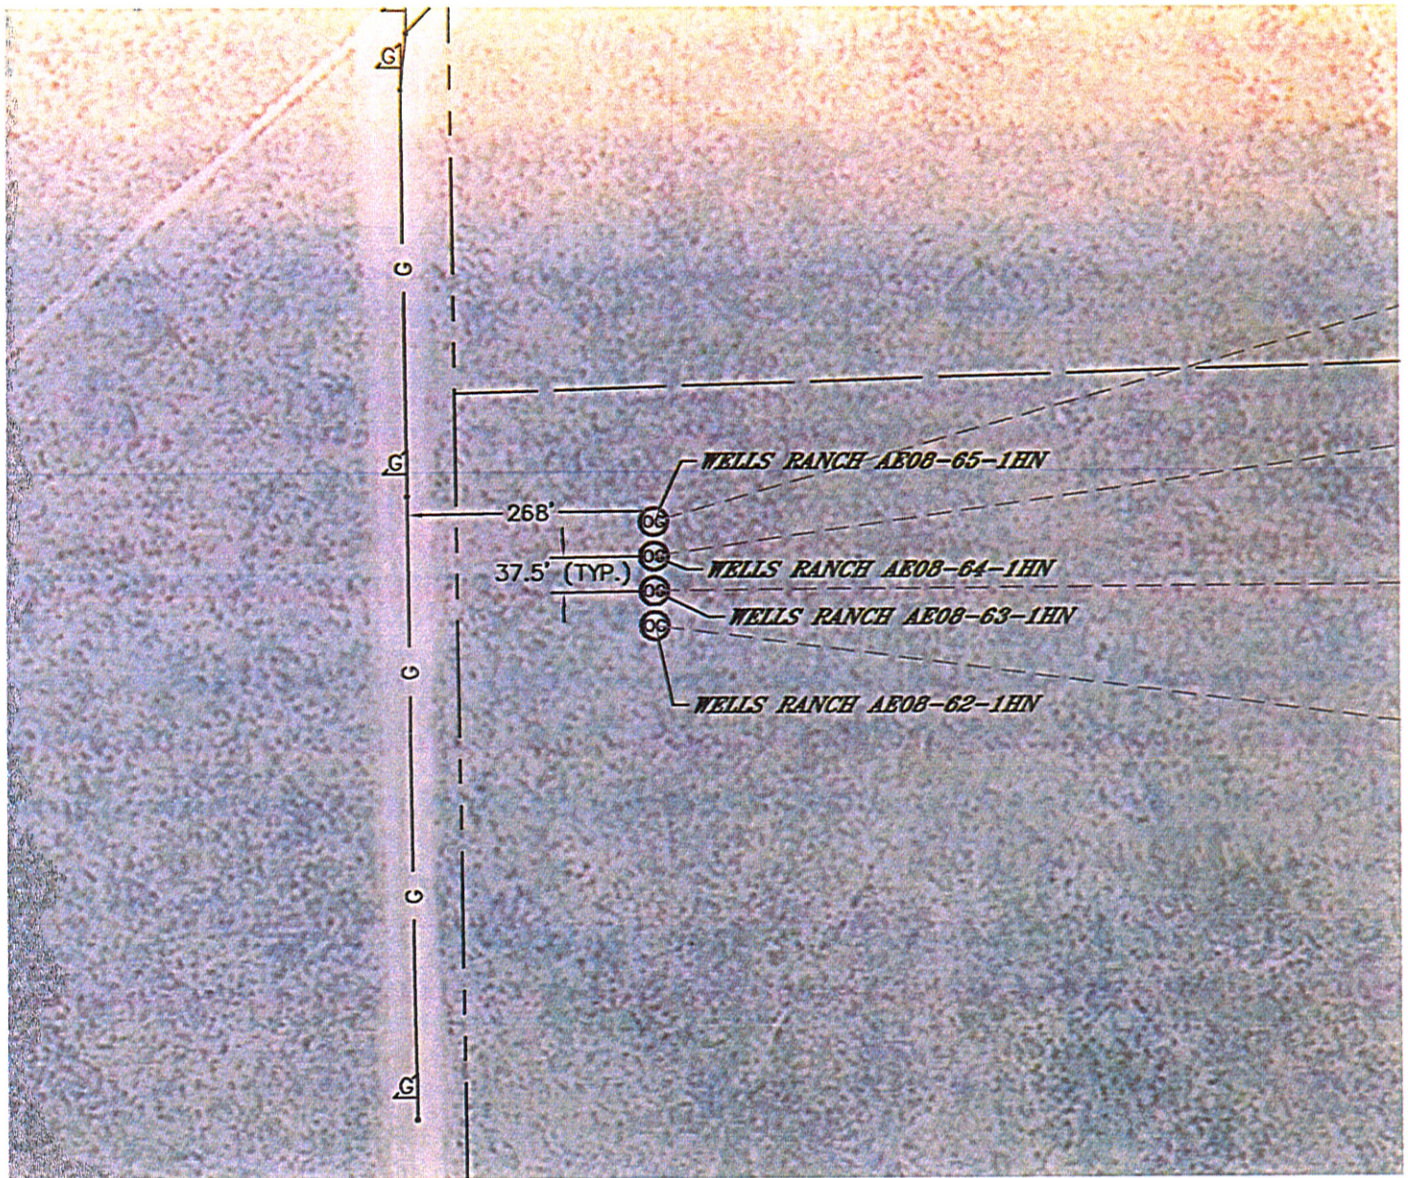

DATE: 2/8/2012  
PROJECT#: 2012028