


SECTION: 8
TOWNSHIP: 6N
RANGE: 62W

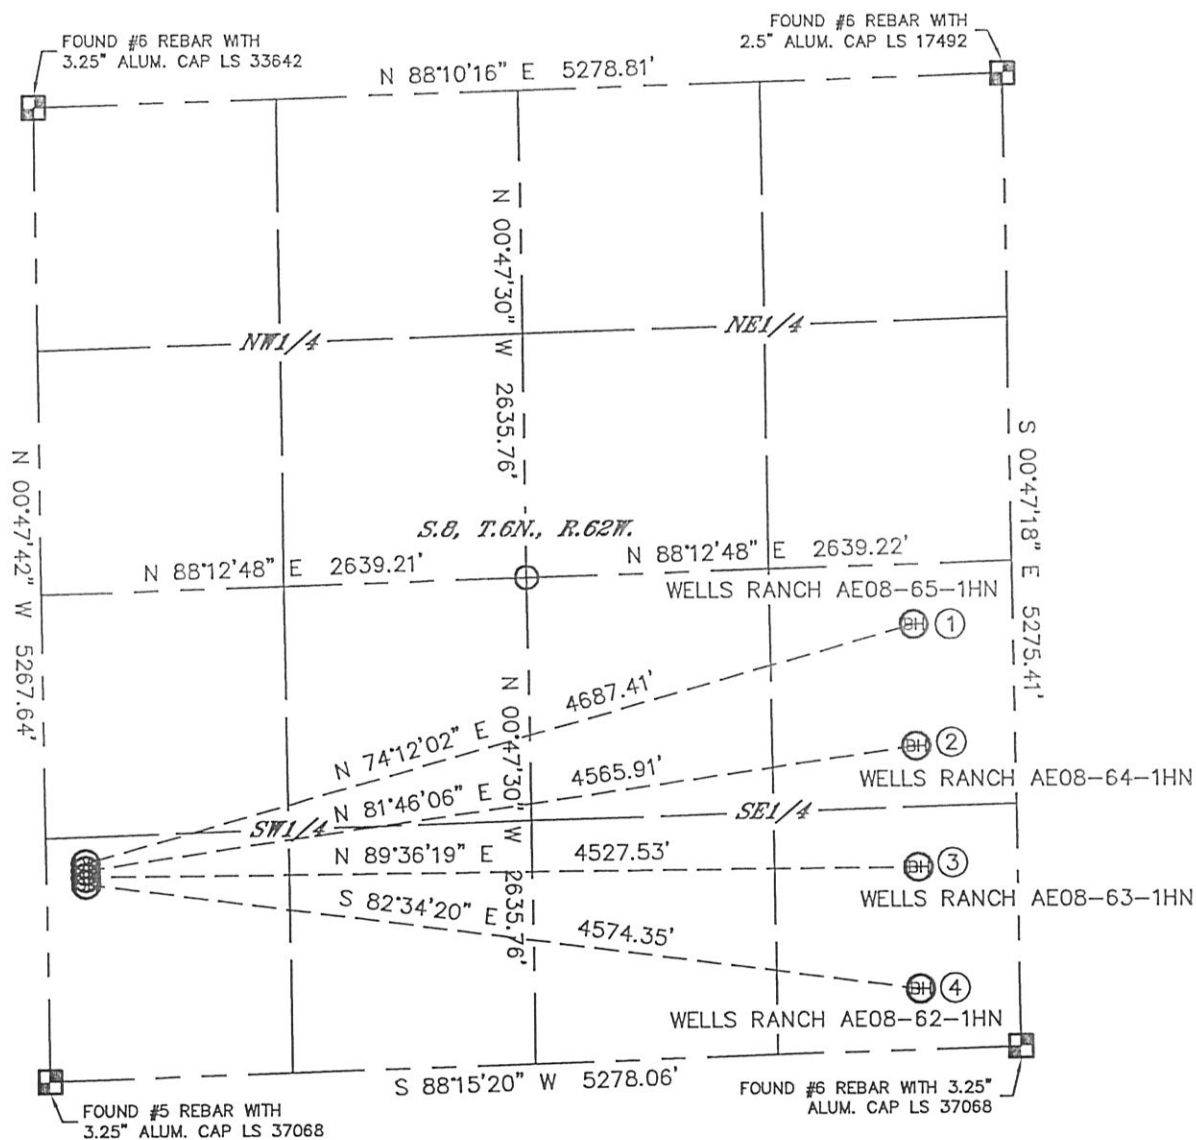

- | ① | ② | ③ | ④ |
|---|---|--|--|
| —BOTTOM HOLE—
WELLS RANCH AE08-65-1HN
2310' FSL
535' FEL
LAT: 40.50053N
LONG: 104.33888W | —BOTTOM HOLE—
WELLS RANCH AE08-64-1HN
1650' FSL
535' FEL
LAT: 40.49872N
LONG: 104.33888W | —BOTTOM HOLE—
WELLS RANCH AE08-63-1HN
990' FSL
535' FEL
LAT: 40.49691N
LONG: 104.33888W | —BOTTOM HOLE—
WELLS RANCH AE08-62-1HN
330' FSL
535' FEL
LAT: 40.49510N
LONG: 104.33887W |




LEGEND



ALIQUOT MONUMENT AS DESCRIBED



= CALCULATED POSITION

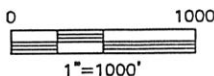



DATE: 2/8/2012
PROJECT#: 2012028

Lat40°, Inc. 1635 Foxtrail Drive, Suite 325 Loveland, CO 970-776-3321

MULTI-WELL PLAN

WELLS RANCH AE08-65-1HN, 64-1HN, 63-1HN, 62-1HN

SECTION: 8
TOWNSHIP: 6N
RANGE: 62W

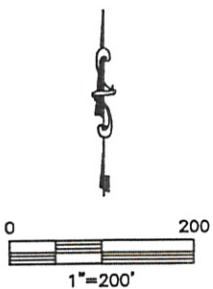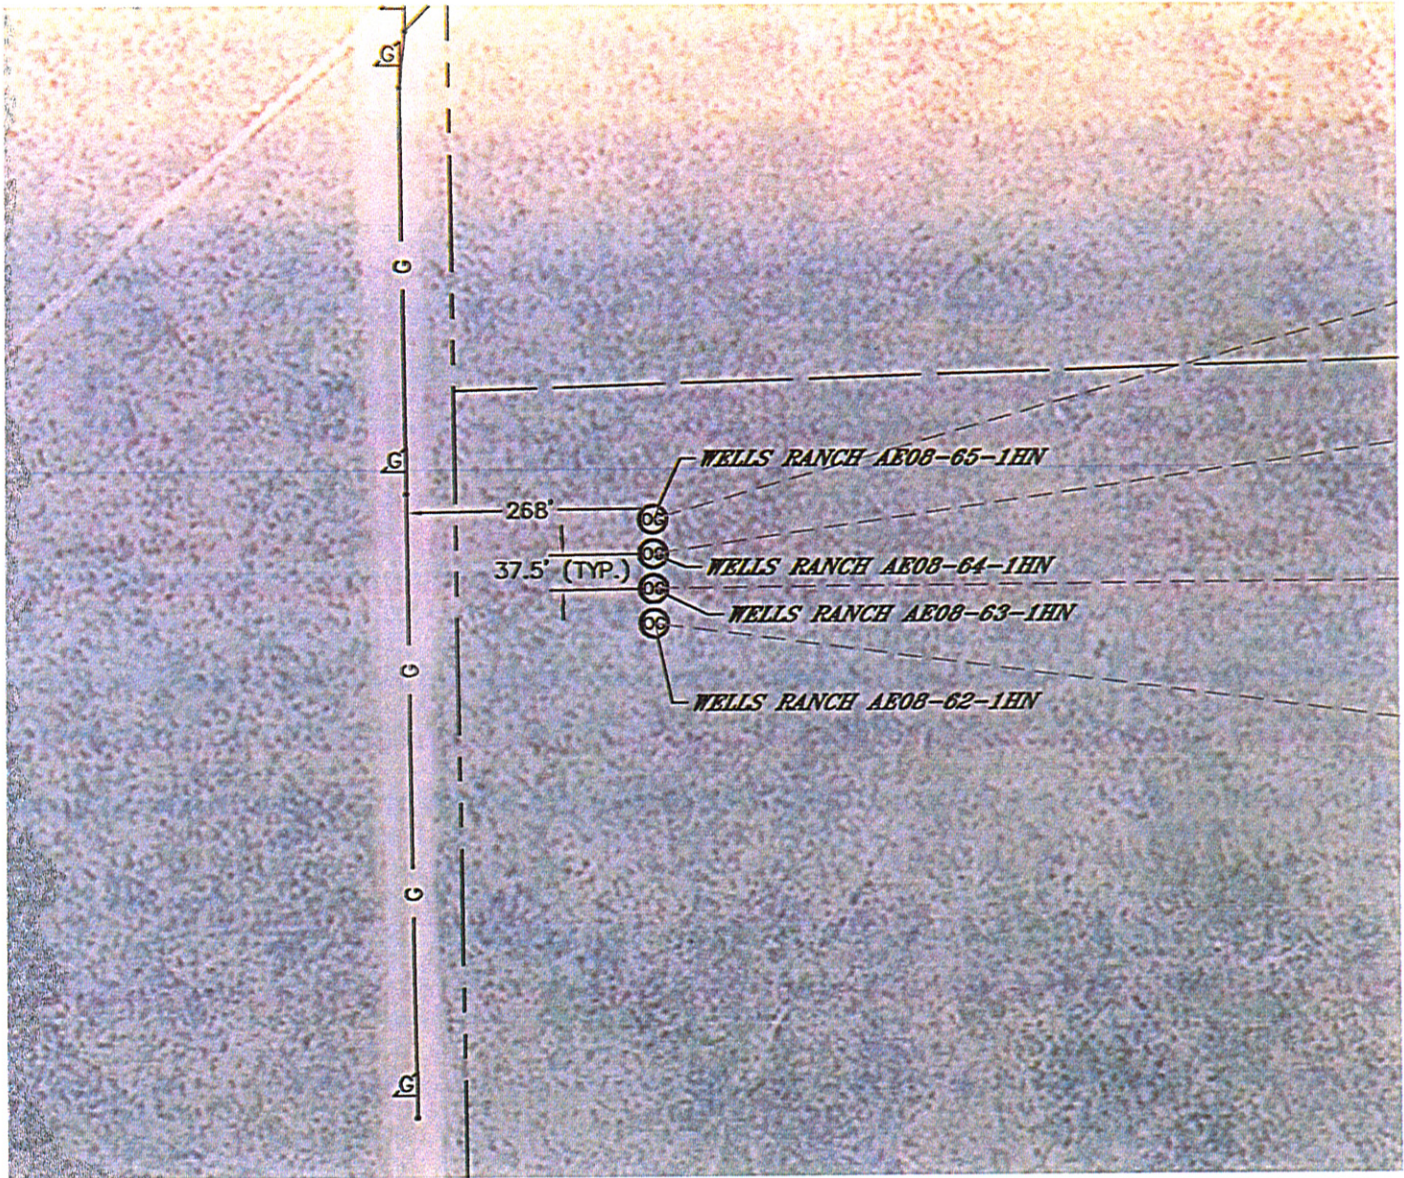

DATE: 2/8/2012
PROJECT#: 2012028