

T6N, R67W, 6th P.M.


## BASIS OF ELEVATION

USGS COOPERATIVE BASE NETWORK CONTROL STATION  
DESIGNATION "VERMILYEA". NGS DATA SHEET LISTS THE  
NAVD 88 ELEVATION AS BEING 5026 FEET

## BASIS OF BEARINGS

BASIS OF BEARINGS IS A G.P.S. OBSERVATION.

LINE TABLE		
LINE	DIRECTION	LENGTH
L1	S86°50'07"W	1048.70'

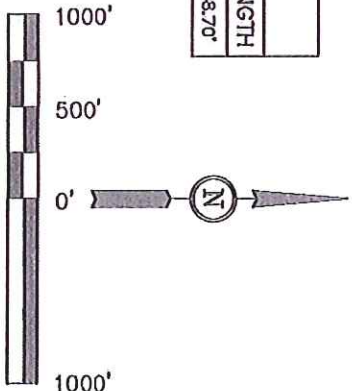

**CERTIFICATE**

THIS IS TO CERTIFY THAT THE ABOVE DATA WAS PREPARED FROM FIELD NOTES OF ACTUAL SURVEYS MADE BY ME OR UNDER MY SUPERVISION AND THAT THE SAME ARE TRUE AND CORRECT TO THE BEST OF MY KNOWLEDGE AND BELIEF.

REGISTERED LAND SURVEYOR  
REGISTRATION NO. 17292  
STATE OF COLORADO  
03-22-12

# UNTAI ENGINEERING & LAND SURVEYING

(435) 789-1017

$$T_n = 1000$$

0-72

05-15-12


D.N. G.W. T.B.

G.L.O. PLAT

COLD

3

**WESTERN OIL & GAS COMPANY**

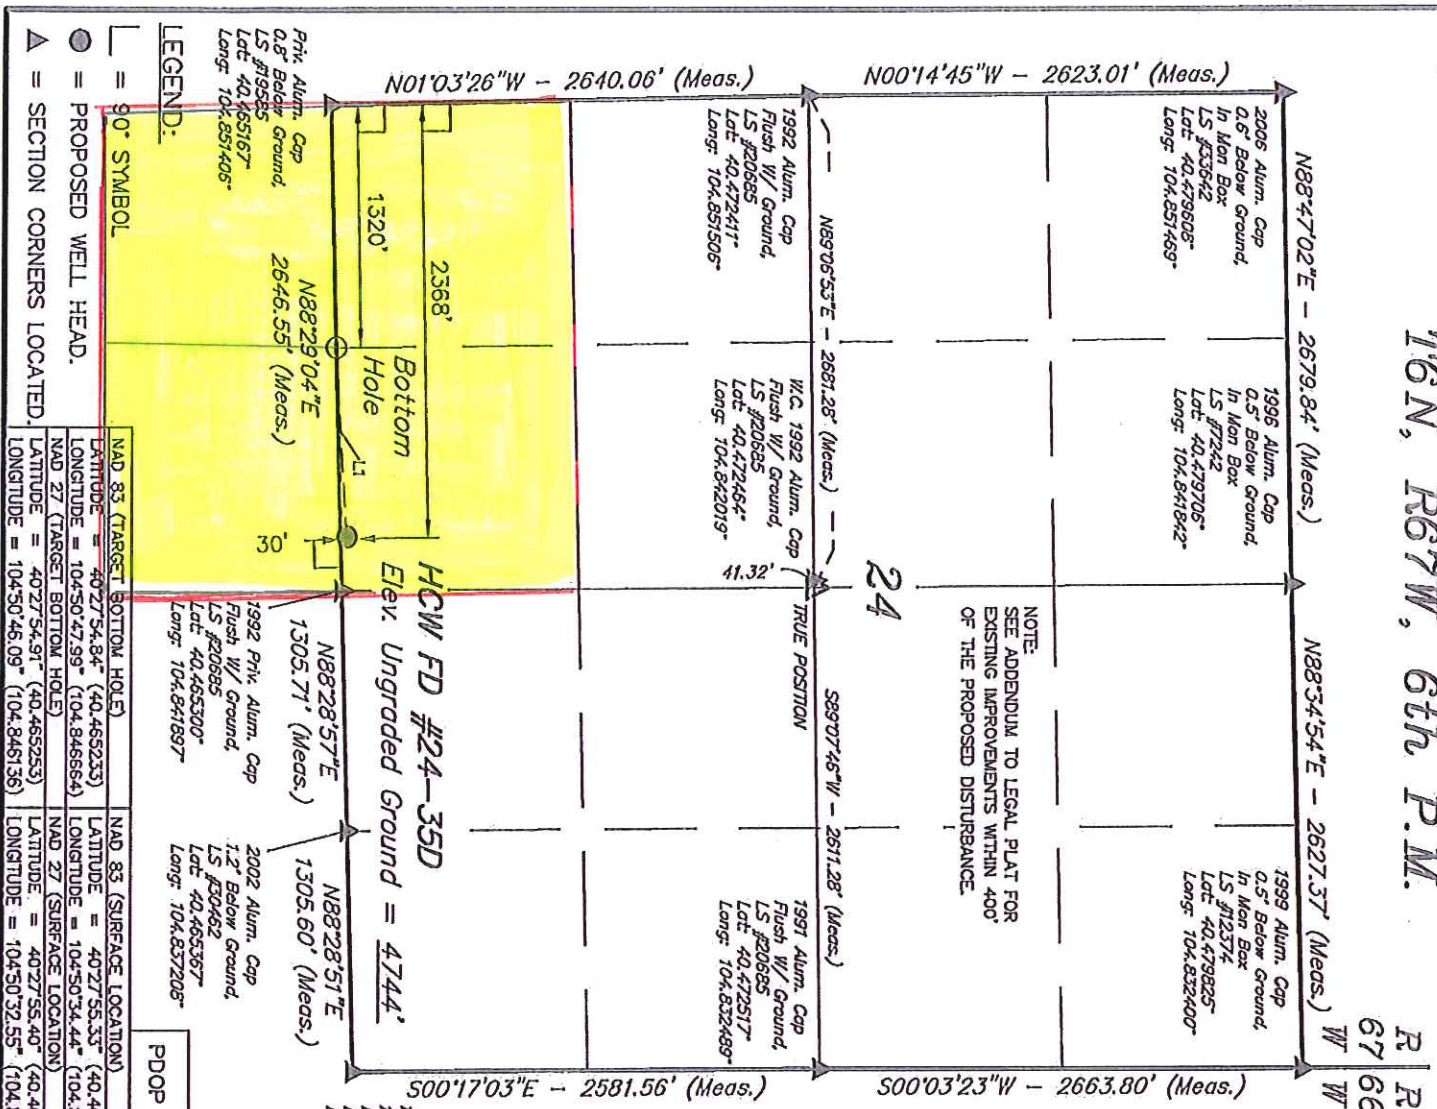

**NOTE:**  
SEE ADDENDUM TO LEGAL PLAT FOR  
EXISTING IMPROVEMENTS WITHIN 400  
OF THE PROPOSED DISTURBANCE.

24

## DISCUSSION

W.C. 1992 Alum. C  
Flush w/ Ground,  
LS #J20685  
Lat: 40.472464°  
Long: 104.842019°

1551 Mullin. cop  
Flush W/ Ground,  
LS #20685  
Lot: 40.472517  
Long: 104.832489

