




Lat40°, Inc. 1635 Foxtrail Drive, Suite 325 Loveland, CO 970-776-3321

MULTI-WELL PLAN

NORTH PLATTE 41-34 PAD



THIS MAP DOES NOT REPRESENT A BOUNDARY SURVEY

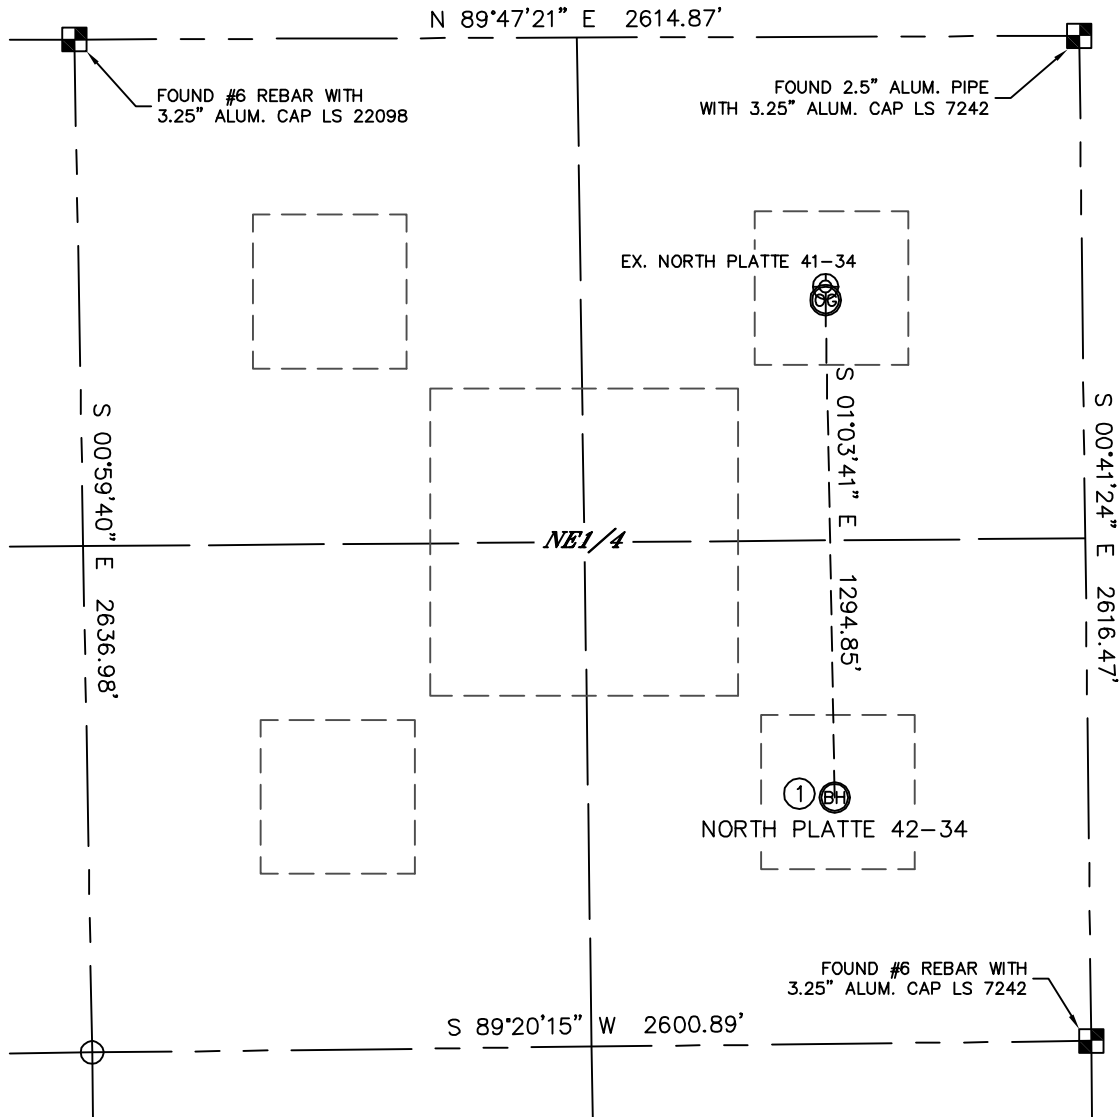
SECTION: 34
TOWNSHIP: 5N
RANGE: 63W



①
 -BOTTOM HOLE-
 NORTH PLATTE 42-34
 1980' FSL
 660' FEL
 LAT: 40.35774°N
 LONG: 104.41504°W

LEGEND

-  = ALIQUOT MONUMENT AS DESCRIBED
-  = CALCULATED POSITION

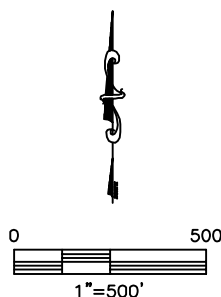

DATE: 4/25/2012
PROJECT#: 2011092




Lat40°, Inc. 1635 Foxtrail Drive, Suite 325 Loveland, CO 970-776-3321

MULTI-WELL PLAN

NORTH PLATTE 41-34 PAD

SECTION: 34
TOWNSHIP: 5N
RANGE: 63W

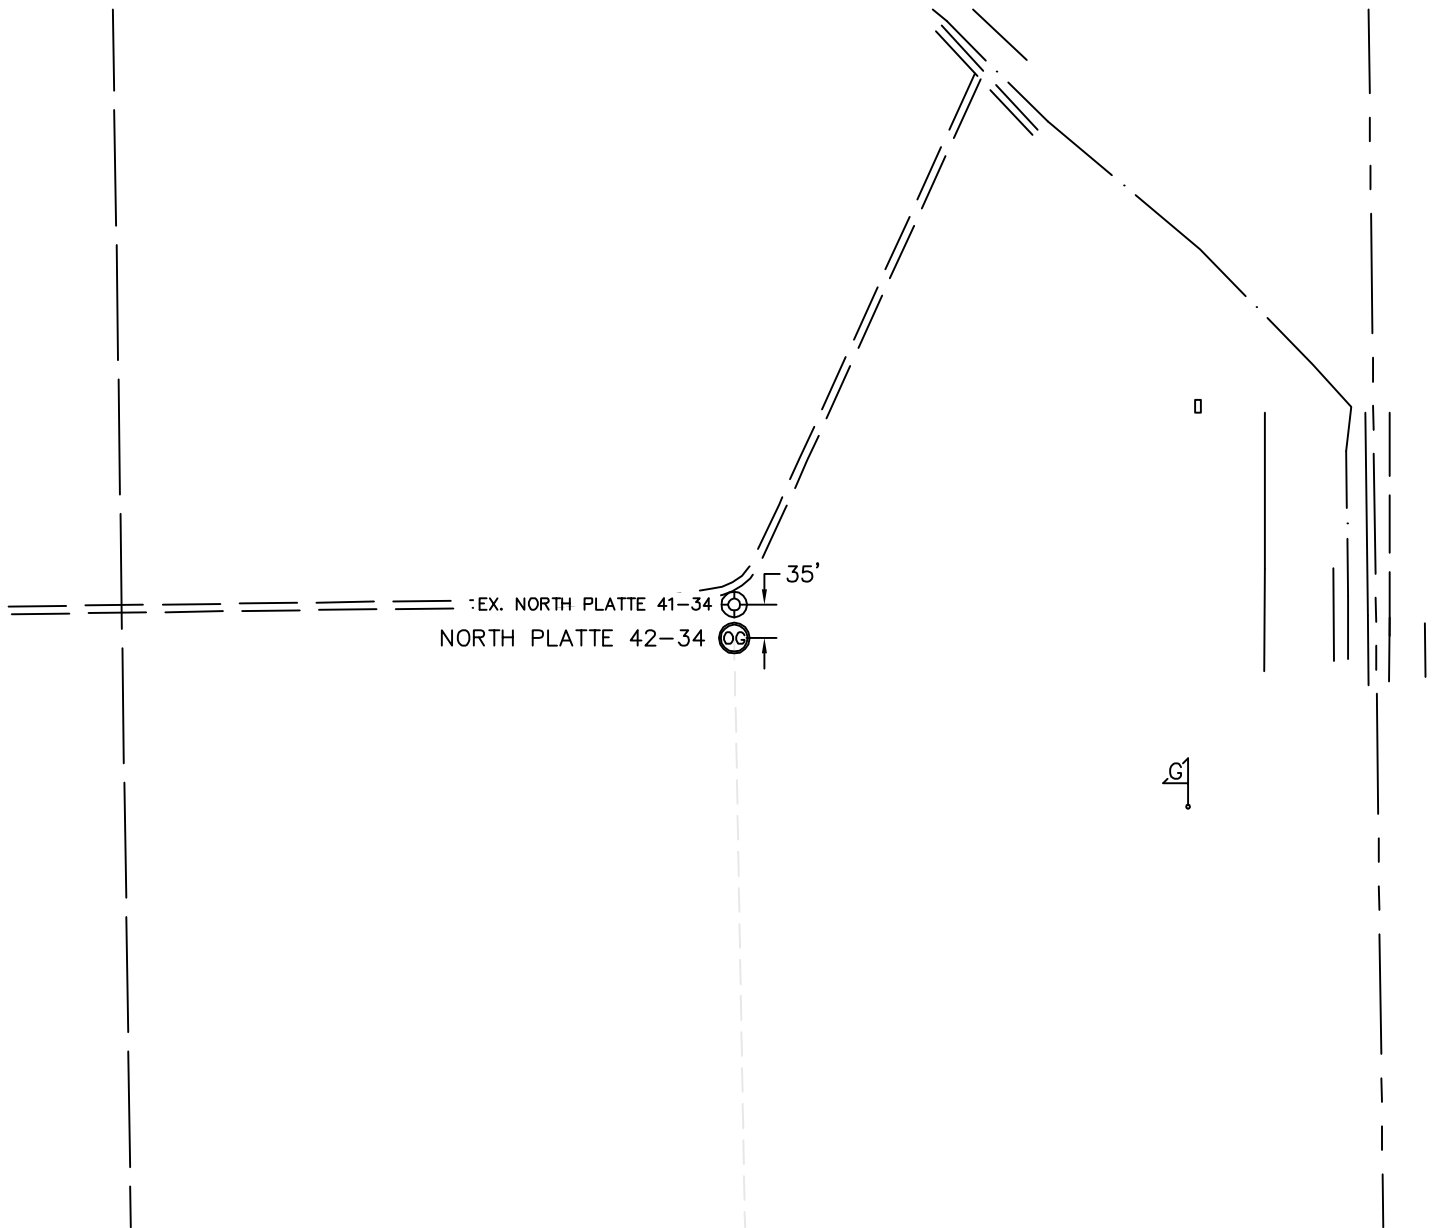

0 200
1"=200'

DATE: 4/25/2012
PROJECT#: 2011092