


LOCATION DRAWING

MARK PC G36-30

SECTION: 35
TOWNSHIP: 4N
RANGE: 65W

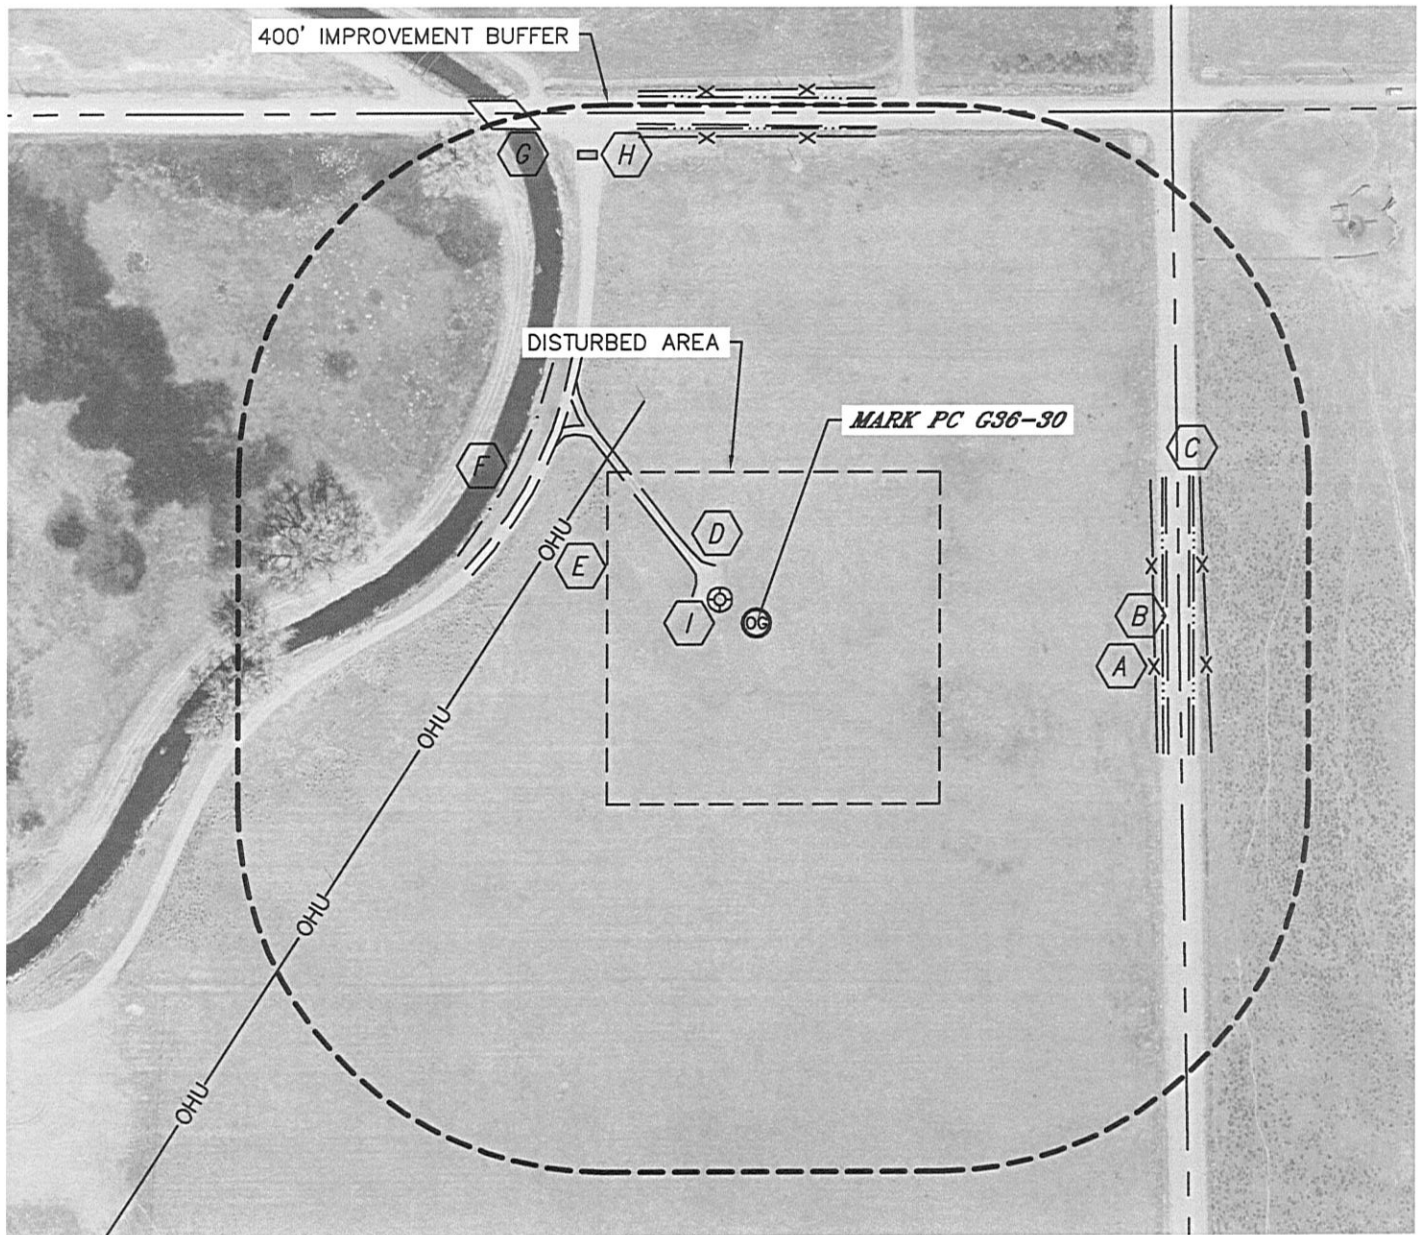

IMPROVEMENTS:

- | | |
|--|--------------------------|
| (A) FENCE 431' & 487' E, 528' & 580' N | (F) CANAL 311' NW |
| (B) BARROW DITCH 441' & 474' E, 537' & 571' N | (G) BRIDGE 586' NW |
| (C) COUNTY ROAD 446' E (CR 47), 541' N (CR 40) | (H) CATTLE GUARD 538' NW |
| (D) FIELD ROAD 133' NW, 281' NW | (I) EX. O&G WELL 47' NW |
| (E) OVERHEAD UTILITY 233' NW | |

NEAREST: BUILDING 770' N, PUBLIC ROAD (CR 47) 446' E,
ABOVE GROUND UTILITY 233' NW, RAILROAD 5280'+, PROPERTY LINE 459' E

