



Valley Farms F-1H Well Location Plat

Section 14, Township 6 South,
Range 92 West of the 6th. P.M.

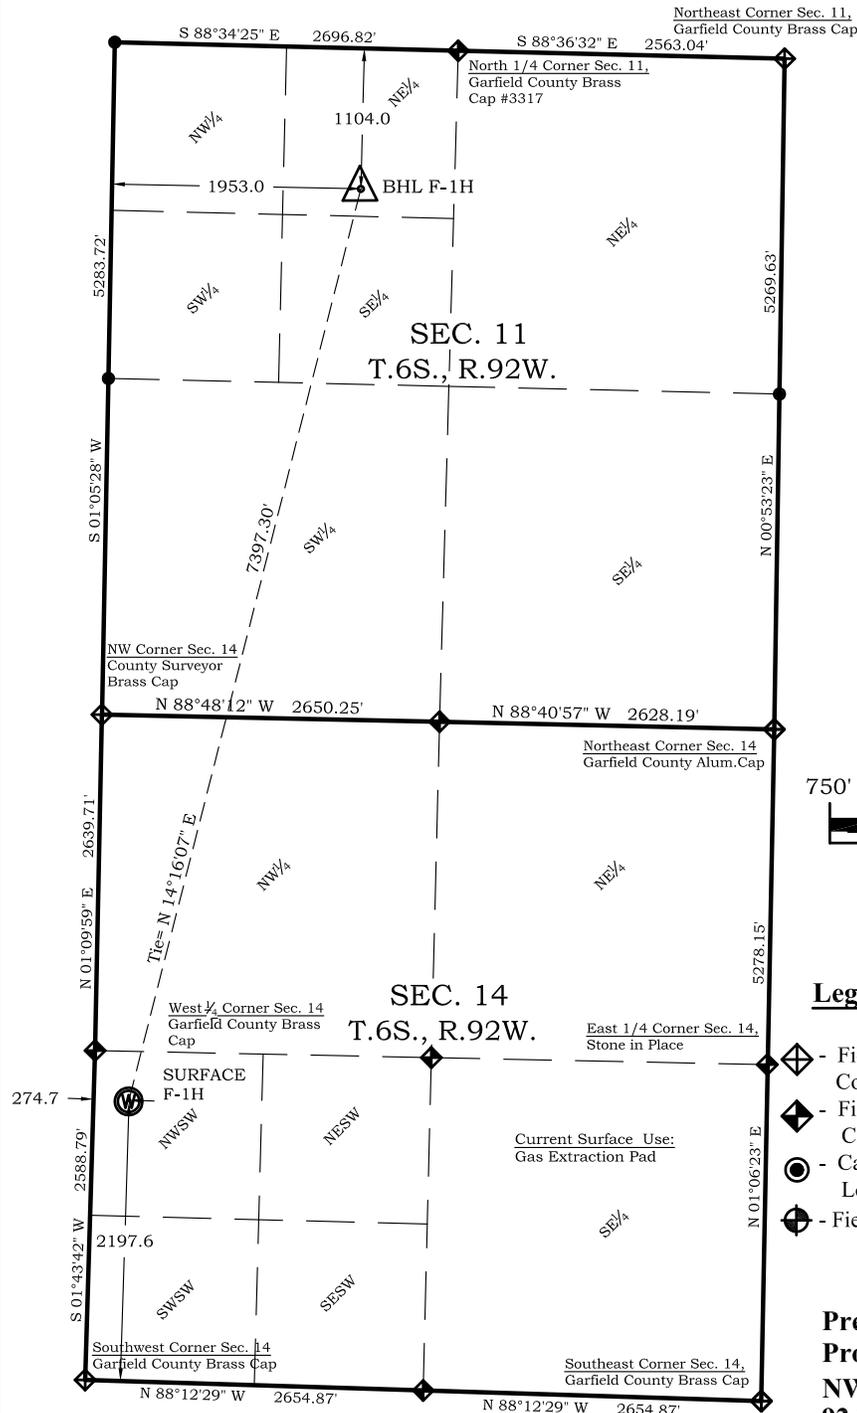

Surface:
Valley Farms F-1H
 2198' FSL
 275' FWL
 Gnd El= 5618.3
 Pad El= 5618.3
NAD83
 Lat: 39.525893588°N
 Long: 107.642786597°W
NAD27
 Lat: 39.525913015°N
 Long: 107.642172266°W
 UTM 13 NORTH
NAD 1983
 NORTHING
 14365042.212
 EASTING
 895157.929

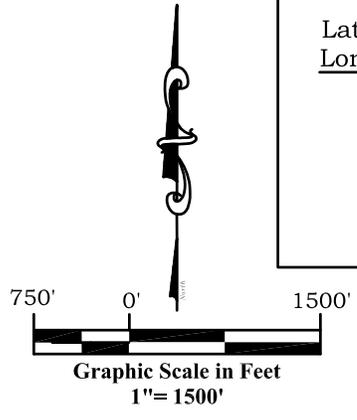


Bottom Hole:
Valley Farms F-1H
 1104' FNL
 1953' FWL
NAD83
 Lat: 39.545708779°N
 Long: 107.637072381°W
NAD27
 Lat: 39.545728201°N
 Long: 107.636458000°W

- Legend**
- ◈ - Field Surveyed Section Corner
 - ◆ - Field Surveyed Quarter Corner
 - ⊙ - Calculated Section Corner Location
 - ⊕ - Field Surveyed 1/16 Corner

Prepared For Antero Resources:
Proposed Valley Farms F-1H Well Situate in The
NW1/4SW1/4 Section 14, Township 6 South, Range
92 West of the 6 th. Principal Meridian, County of
Garfield, State of Colorado

SURVEYOR'S CERTIFICATE

I, SCOTT E. AIBNER, A REGISTERED LAND SURVEYOR, LICENSED UNDER THE LAWS OF THE STATE OF COLORADO DO HEREBY CERTIFY THAT THE SURVEY SHOWN HEREON WAS PREPARED BY RIVER VALLEY SURVEY, INC., FOR ANTERO RESOURCES, BY ME OR UNDER MY DIRECT SUPERVISION AND HAS BEEN STAKED ON THE GROUND AS SHOWN ON THE PLAT AND THAT THIS PLAT IS A TRUE REPRESENTATION THEREOF.

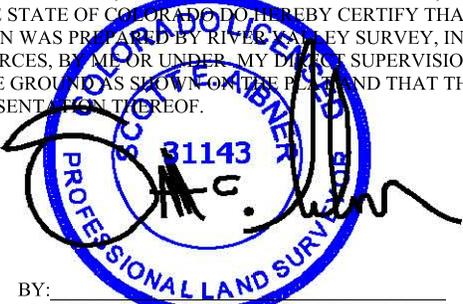

BY: SCOTT E. AIBNER, COLORADO REG. NO. 31143

Notes:

1. LATITUDE AND LONGITUDE COORDINATES ARE DIFFERENTIALLY CORRECTED AND BASED ON PUBLISHED NGS CONTROL STATION "WDP-5". SYSTEM: UTM ZONE: 13 NORTH DATUM: NAD 1983 (CONUS)
2. ELEVATIONS ARE BASED ON NAVD OF 1929.
3. ALL BOTTOM AND TOP HOLE LOCATIONS ARE MEASURED 90 DEGREES FROM SECTION LINE.
4. USGS QUADRANGLE MAP "SILT COLORADO".
5. CURRENT SURFACE LAND USE: GAS PAD.
6. PDOP AT THE TIME OF LOCATION OF SURFACE WELL = 2.5

<p>River Valley Survey, Inc. 110 East 3rd. Street, Suite 213 Rifle, Colorado 81650 Ph: 970-379-7846</p>	Project: Valley Farms F Pad Proj. No. 06001-53		Well Location Plat Prepared For Antero Resources Situate In: NW1/4SW1/4 Section 14, T6S., R. 92 W of the 6th P.M., Garfield County, Colorado	
	Field Date: 03-23-12	Scale: 1"= 1500'		
	Date: 04-18-12	Sheet: 1 of 12		