


# LOCATION DRAWING

COLE GIRVAN G10-19D, 29D  
LATHAM G09-27D, 10-27D, 28D

SECTION: 3  
TOWNSHIP: 4N  
RANGE: 65W

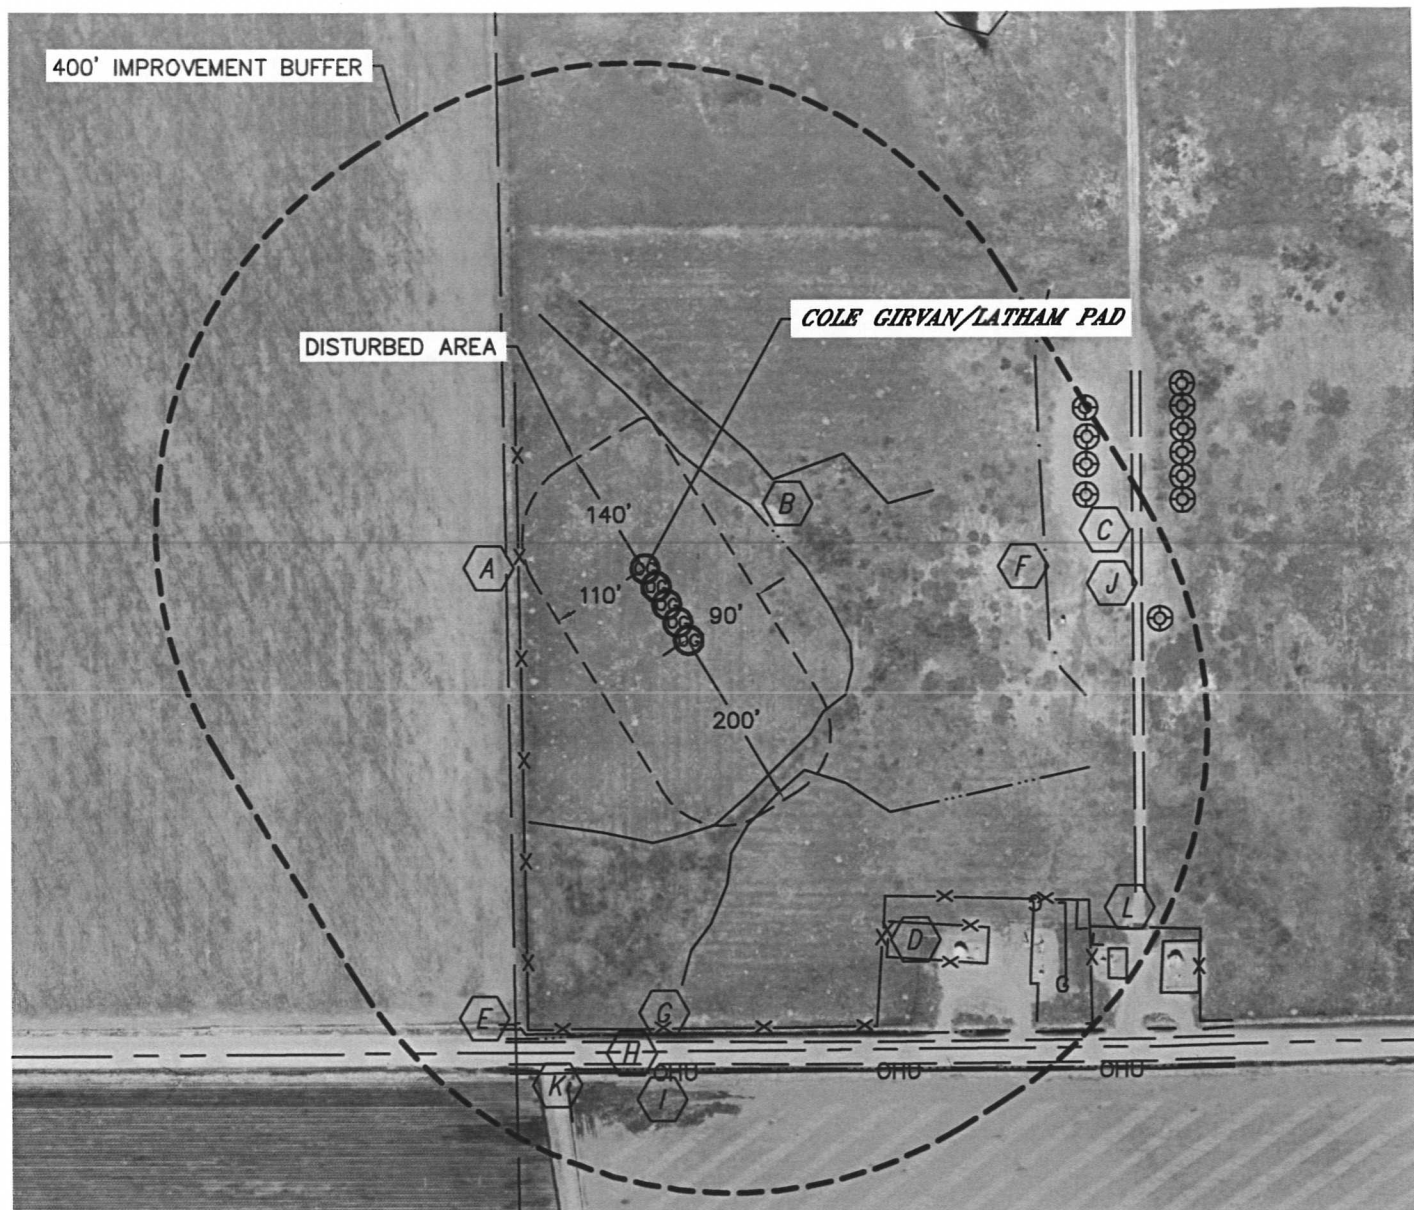

## IMPROVEMENTS:

(MEASURED FROM THE PROPOSED LATHAM G09-27D LOCATION)

- |   |                                     |
|---|-------------------------------------|
| <b>A</b> FENCE 137' W, 495' S   | <b>G</b> BARROW DITCH 501' & 539' S |
| <b>B</b> WETLANDS 121' NE, 251' SE, 287' SW   | <b>H</b> COUNTY ROAD 48 509' S      |
| <b>C</b> EX. O&G WELL 561' SE, 486',<br>492', 501' & 509' NE                        | <b>I</b> OVERHEAD UTILITY 542' S    |
| <b>D</b> EX. PRODUCTION EQUIPMENT (NOBLE)<br>462', 553', 589', 624', 647' & 689' SE | <b>J</b> FIELD ROAD 529' E, 567' SW |
| <b>E</b> CONCRETE DITCH 508' & 567' SW  | <b>K</b> PIPE 546' & 559' SW        |
| <b>F</b> DITCH 434' E, 504' & 512' SW   | <b>L</b> CATTLE GUARD 650' SE       |

NEAREST: BUILDING 1369' SW, PUBLIC ROAD (CR 48) 509' S,  
ABOVE GROUND UTILITY 542' S, RAILROAD 5280'+ NW, PROPERTY LINE 151' W

