


LOCATION DRAWING

VEGETATION:
CRP

SURFACE USE:
NON CROP LAND

REFERENCE POINT

LATITUDE: 40.62704
LONGITUDE: -104.03619
FOOTAGE: 303 FSL 1638 FEL
GROUND ELEVATION: 4930.1
PDOP: 2.5 DATE: 4/20/2012
INSTRUMENT OPERATOR:
JIM GRABOWSKI

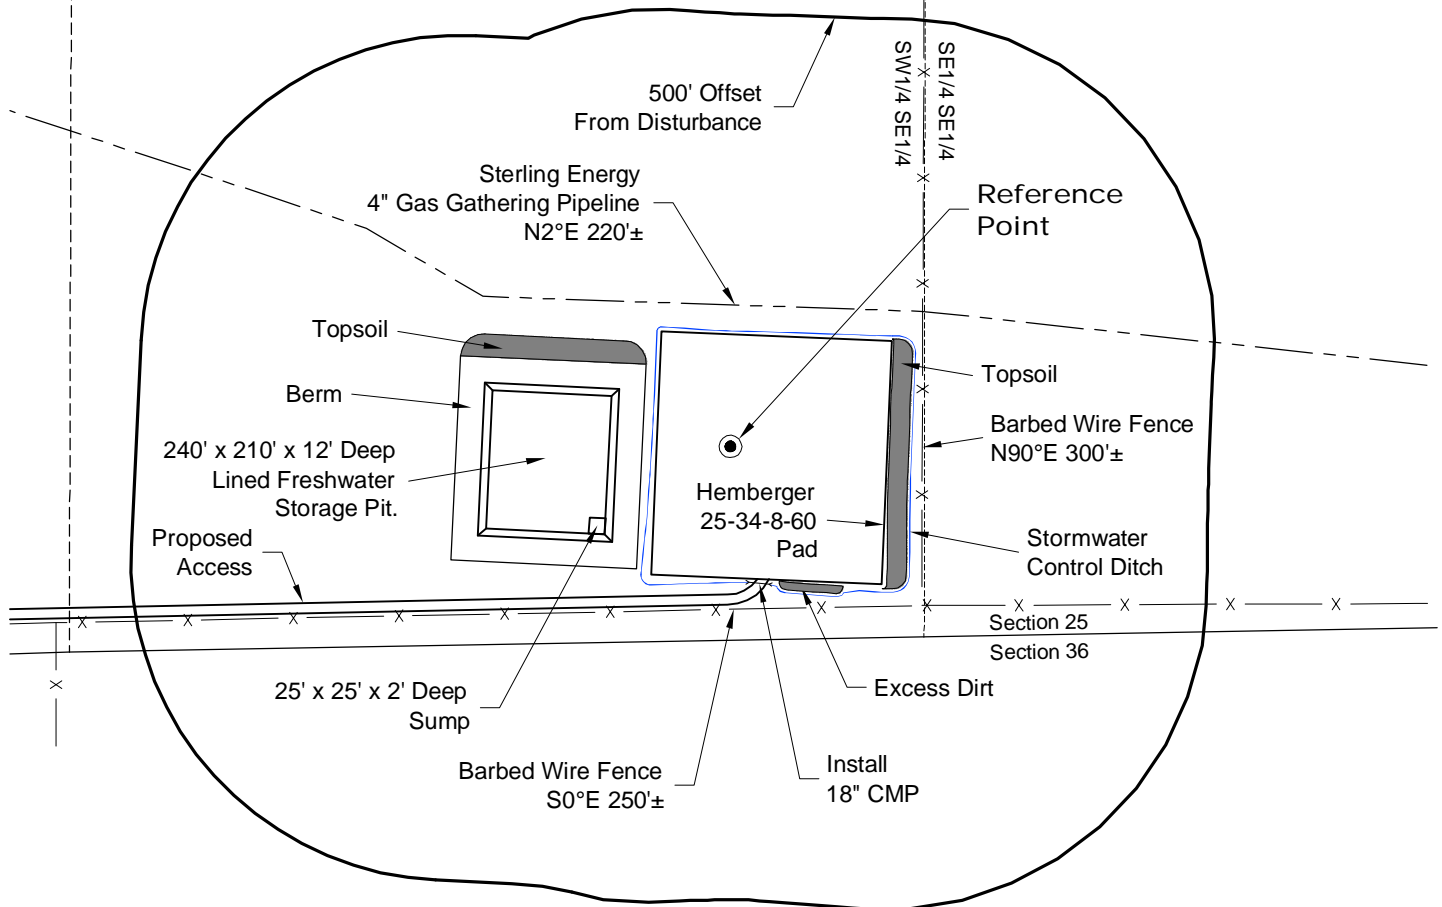

NOTE:
ALL PRODUCTION FACILITIES WILL BE ON PAD.

DISTURBANCE ACREAGE:
4.0± DRILLING OPERATIONS
2.3± FRESHWATER PIT
1.0± INTERIM RECLAIM

4/24/12



0 300 600

Graphic Scale in Feet
1" = 300'



LAND SURVEYING AND MAPPING
LAFAYETTE - WINTER PARK
Ph 303 666 0379 Fx 303 665 6320

CARRIZO OIL & GAS, INC
HEMBERGER 25-34-8-60 PAD

SW1/4 SE1/4 SECTION 25 T8N R60W
6th PM WELD COUNTY COLORADO