

MULTI-WELL PAD SKETCH



RITEAWAY MULTI-WELL PAD

SECTION: 32
TOWNSHIP: 5N
RANGE: 67W

NORTHWEST CORNER
SEC. 32, T.5N. R.67W.

NORTH QUARTER CORNER
SEC. 32, T.5N. R.67W.

LINE TABLE		
LINE	BEARING	LENGTH
L1	S62°52'29"W	497'
L2	S66°17'45"W	501'
L3	S59°54'00"E	374'

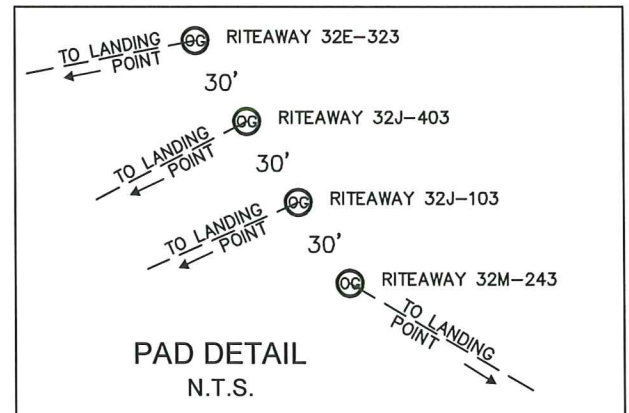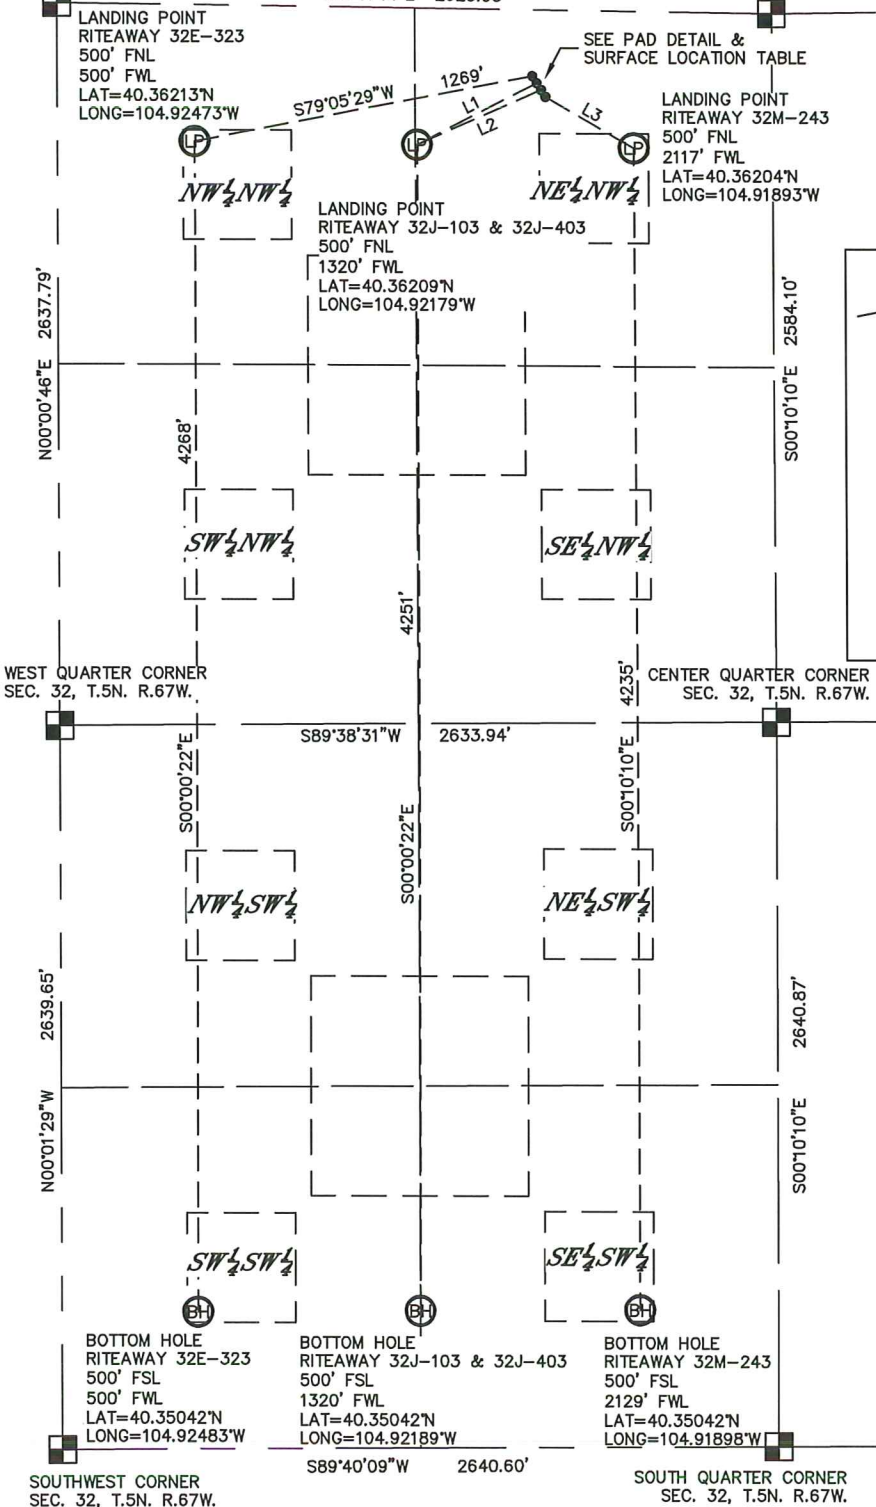

SURFACE LOCATIONS (NORTHWEST TO SOUTHEAST)

RITEAWAY 32E-323
242' FNL
1746' FWL
LAT=40.36277°N
LONG=104.92025°W

RITEAWAY 32J-403
267' FNL
1762' FWL
LAT=40.36270°N
LONG=104.92020°W

RITEAWAY 32J-103
292' FNL
1778' FWL
LAT=40.36263°N
LONG=104.92014°W

RITEAWAY 32M-243
317' FNL
1794' FWL
LAT=40.36256°N
LONG=104.92008°W

