


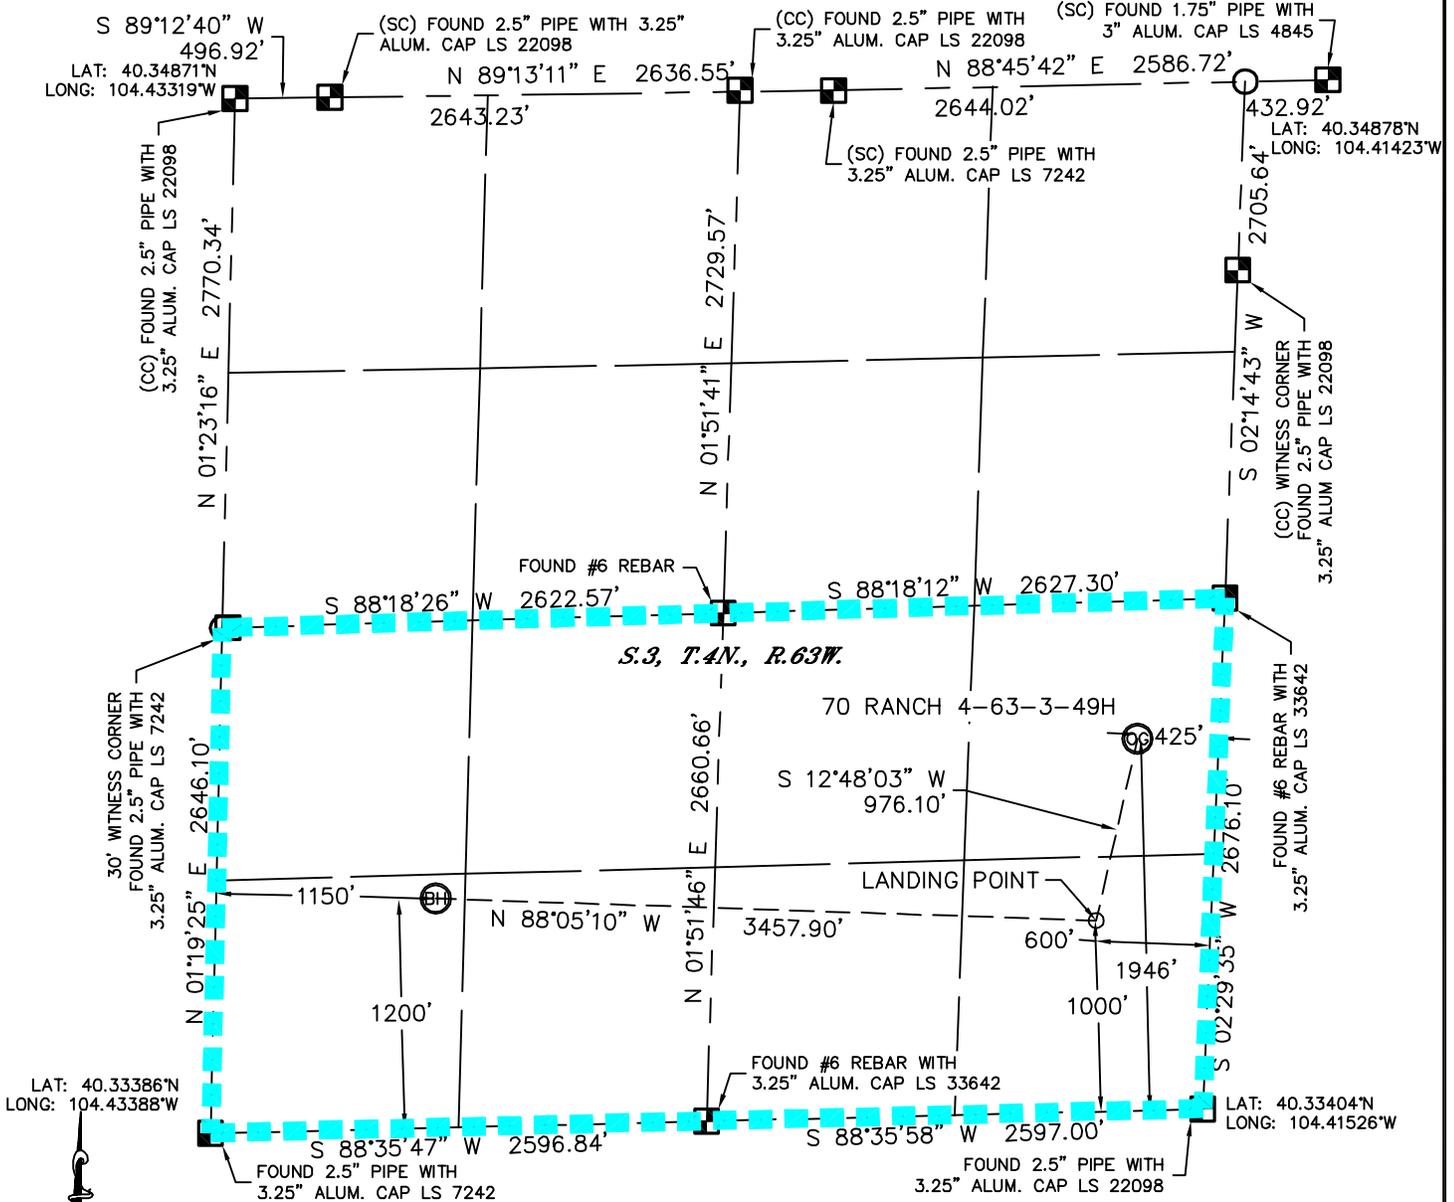

PROPOSED SPACING UNIT

SECTION: 3
TOWNSHIP: 4N
RANGE: 63W

THIS MAP DOES NOT REPRESENT A BOUNDARY SURVEY




LAT: 40.33386°N
LONG: 104.43388°W

LAT: 40.33404°N
LONG: 104.41526°W

In accordance with a request from Glenn Berglund with BILL BARRETT CORPORATION Lat40°, Inc. has determined the surface location of the 70 RANCH 4-63-3-49H to be 1946' from the SOUTH line and 425' from the EAST line and the bottom hole to be 1200' from the SOUTH line and 1150' from the WEST line as measured at right angles from the section lines of Section 3, Township 4 North, Range 63 West of the Sixth Principal Meridian, County of Weld, State of Colorado.

I hereby state that this Well Location Certificate was prepared by me, or under my direct supervision, that the fieldwork was completed on 10/25/11, for and on behalf of BILL BARRETT CORPORATION. That this is not a Land Survey Plat or an Improvement Survey Plat, and that it is not to be relied upon for establishment of fence, building, or other future improvement lines.

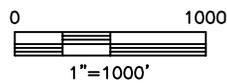

- NOTE:**
- 1) Bearings shown are Grid Bearings of the Colorado State Plane Coordinate System, North Zone, North American Datum 1983/2007. The lineal dimensions as contained herein are based upon the "U.S. Survey Foot."
 - 2) Ground elevations are based on an observed GPS elevation (NAVD 1988 DATUM).
 - 3) IMPROVEMENTS: See LOCATION DRAWING for all visible improvements within 400' of disturbed area.
 - 4) SURFACE USE: RANGELAND
 - 5) INSTRUMENT OPERATOR: ADAM KELLY

SURFACE LOCATION
 LAT: 40.33937°N (40°20'21.7"N)
 LONG: 104.41640°W (104°24'59.0"W)
 PDOP: 1.2
 ELEV: 4541'
 1/4, 1/4: NE1/4SE1/4
 NEAREST PROPERTY LINE: 425' EAST

BOTTOM HOLE
 LAT: 40.33719°N (40°20'13.9"N)
 LONG: 104.42960°W (104.25°46.6"W)

LANDING POINT
 LAT: 40.33676°N (40°20'12.3"N)
 LONG: 104.41722°W (104°25'02.0"W)

NOTE
 According to Colorado law, you must commence any legal action based upon any defect in this W.L.C. within three years after you discover such defect. In no event, may any action based upon any defect in this survey be commenced more than ten years after the date of the certificate shown hereon. (13-80-105 C.R.S.)

