


Lat40°, Inc. 1635 Foxtrail Drive, Suite 325 Loveland, CO 970-776-3321

## MULTI-WELL PLAN

BOOTH STATE CC31-69HN, CC30-79HN,  
C36-69HN, BOOTH CC31-68-1HN

THIS MAP DOES NOT REPRESENT A BOUNDARY SURVEY

SECTION: 36  
TOWNSHIP: 4N  
RANGE: 64W

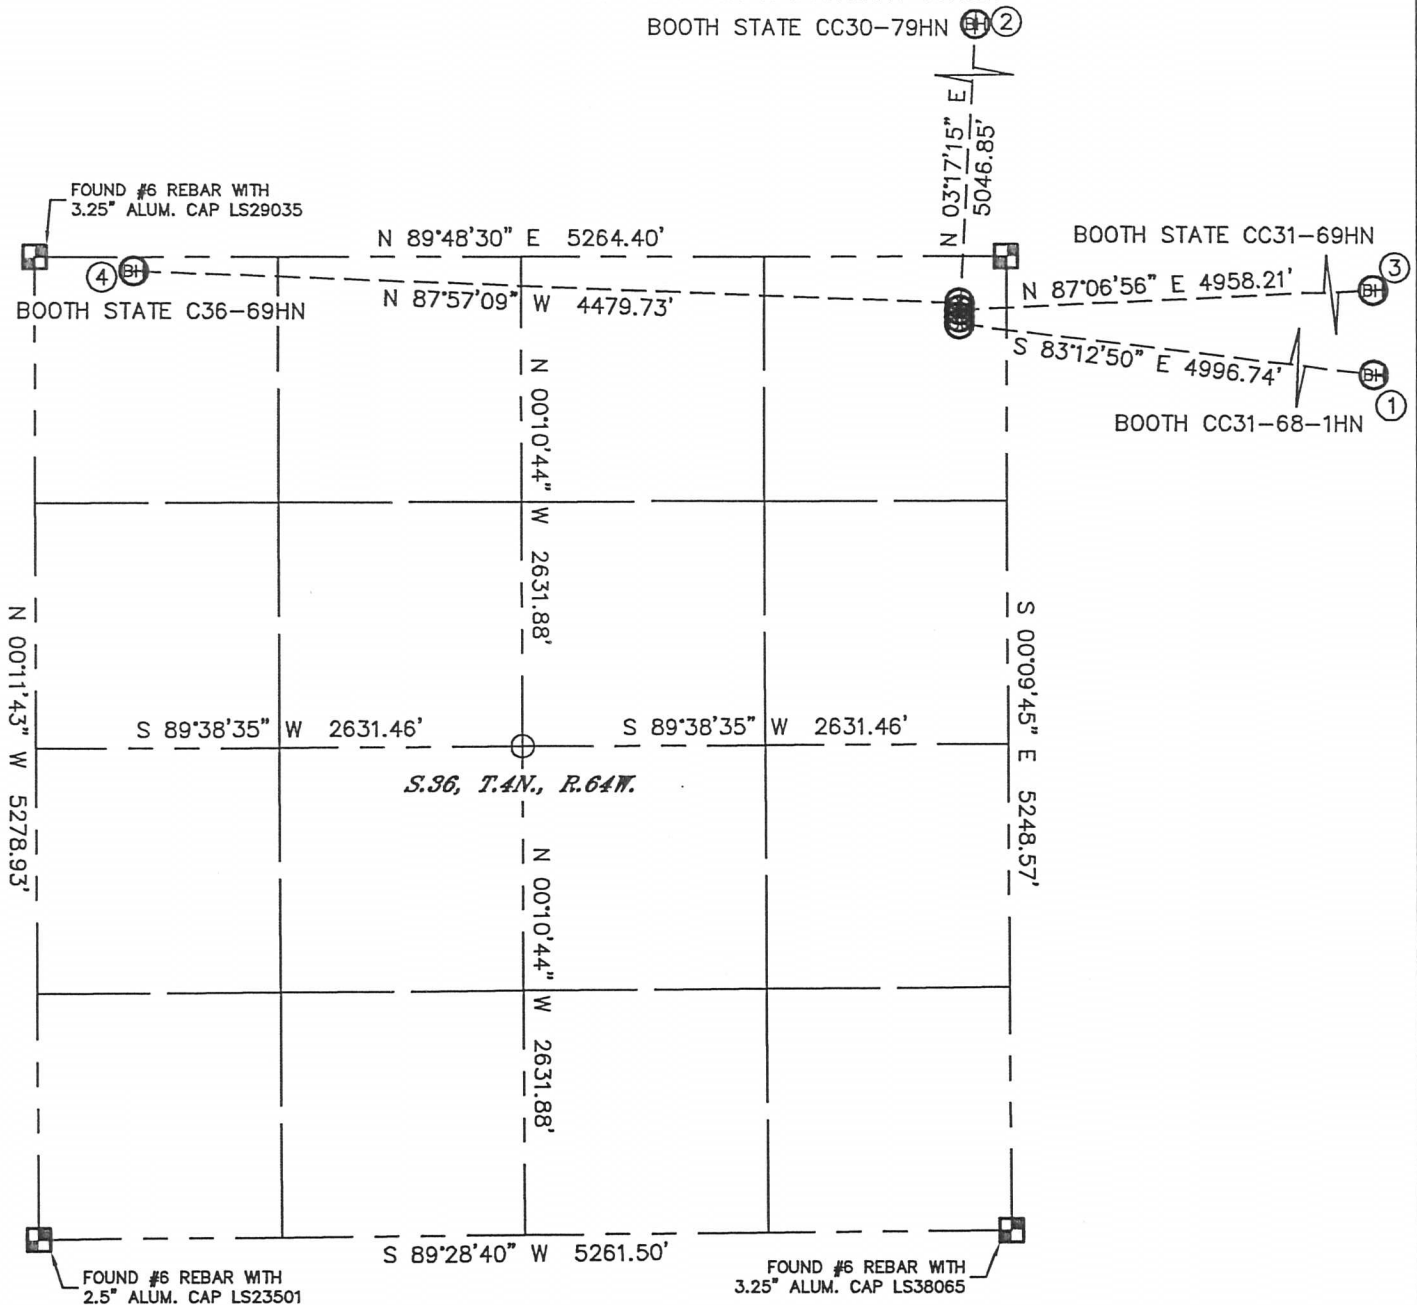

①

-BOTTOM HOLE-  
BOOTH CC31-68-1HN  
990' FNL  
535' FEL  
LAT-40.27334°N  
LONG-104.47298°W

②


-BOTTOM HOLE-  
BOOTH STATE CC30-79HN  
535' FNL  
75' FWL  
LAT-40.28904°N  
LONG-104.48949°W

③

-BOTTOM HOLE-  
BOOTH STATE CC31-69HN  
75' FNL  
535' FEL  
LAT-40.27585°N  
LONG-104.47298°W

④

-BOTTOM HOLE-  
BOOTH STATE C36-69HN  
75' FNL  
535' FEL  
LAT-40.27601°N  
LONG-104.50676°W

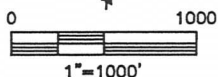

### LEGEND

- = ALIQUOT MONUMENT AS DESCRIBED
- = CALCULATED POSITION



DATE: rev 2/1/2012  
PROJECT#: 2011314

Lat40°, Inc. 1635 Foxtrail Drive, Suite 325 Loveland, CO 970-776-3321

## MULTI-WELL PLAN

BOOTH STATE CC31-69HN, CC30-79HN,  
C36-69HN, BOOTH CC31-68-1HN

SECTION: 36  
TOWNSHIP: 4N  
RANGE: 64W

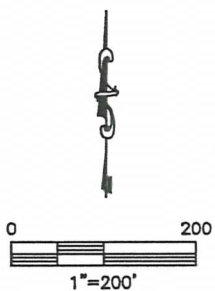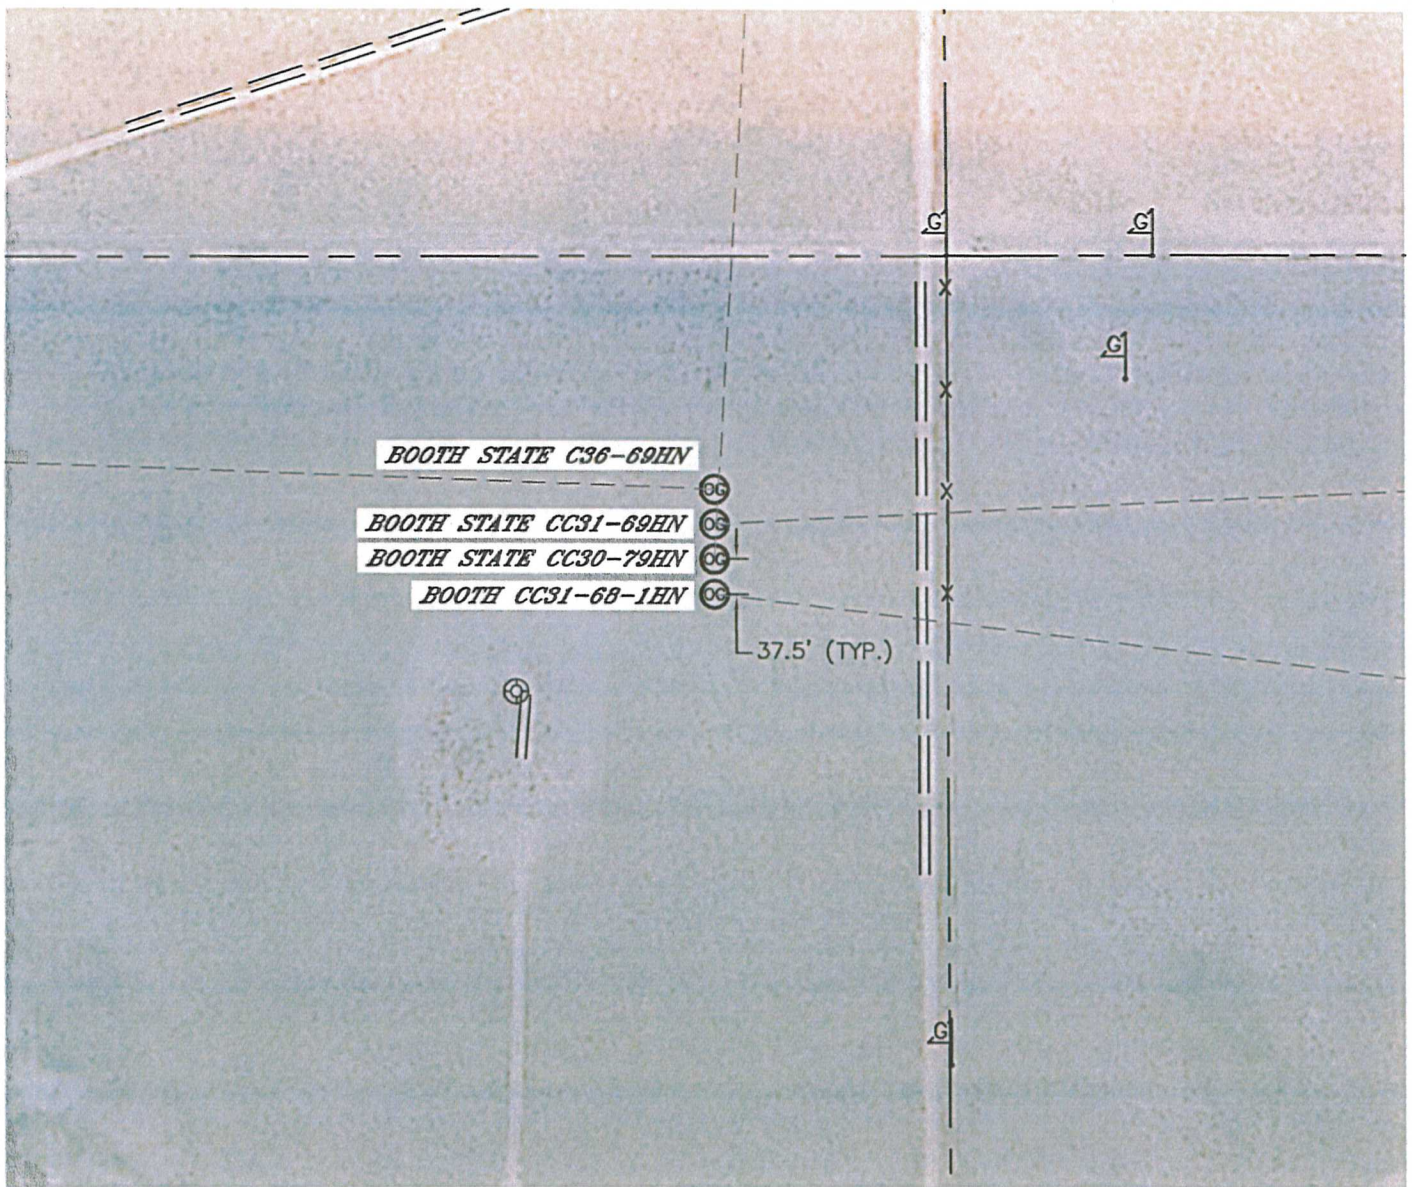

DATE: rev 2/1/2012  
PROJECT#: 2011314