


# OXY USA INC. Downhole Schematic

**Well Name:** Sniff 1 API: 05-011-06019

**DATE:** 05/12/2012 **AUTHOR:** D.Berg/K. Andrews

**LOCATION:** 1980' FSL & 1980' FEL of Section 8 Township 23S Range 48W, Bent Co., Colorado

**GL: 3808'**  
**KB: 3818'**

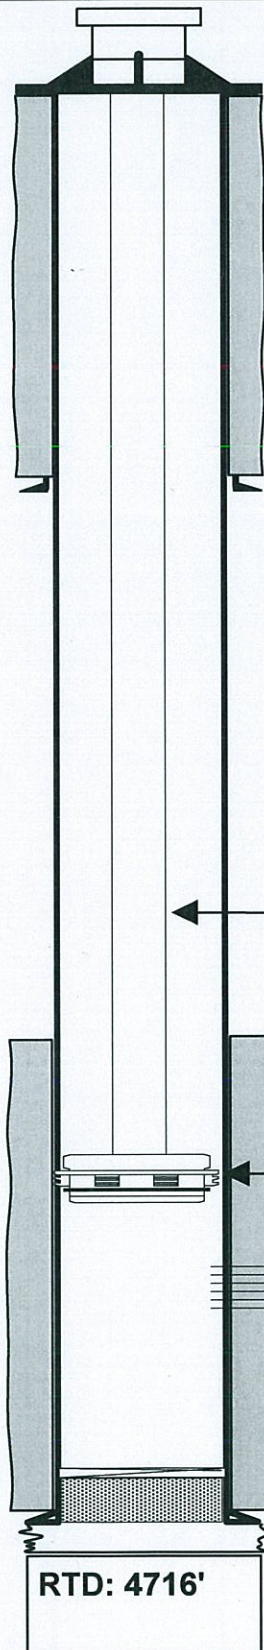

8-5/8" 24# @ 314'  
Cmt w/ 250 Sx. Cmt  
Cir. to surface

142 jts 2-3/8" Tbg @ 4495' w/ SN @ 4503'.

TOC @ 4370' by Morning Rpt

Baker Model "R" Packer @ 4511'

Morrow  
4621' - 4631'

PBTD @ 4683'  
4-1/2", 10.5# @ 4716'  
Cmt w/ 300 Sx

**RTD: 4716'**

## Notes:

Stone Corral: 1640'-1669'.  
Suspect hole in tbg @ unknown  
depth. Suspect hole in csg @  
unknown depth. Unable to get  
swab tools below 150' on 3/17/12

## CURRENT COMPLETION