


# OXY USA INC. Downhole Schematic

**Well Name:** Sniff 1    API: 05-011-06019

**DATE:** 05/12/2012    **AUTHOR:** D.Berg/K. Andrews

**LOCATION:** 1980' FSL & 1980' FEL of Section 8 Township 23S Range 48W, Bent Co., Colorado

**GL: 3808'**  
**KB: 3818'**

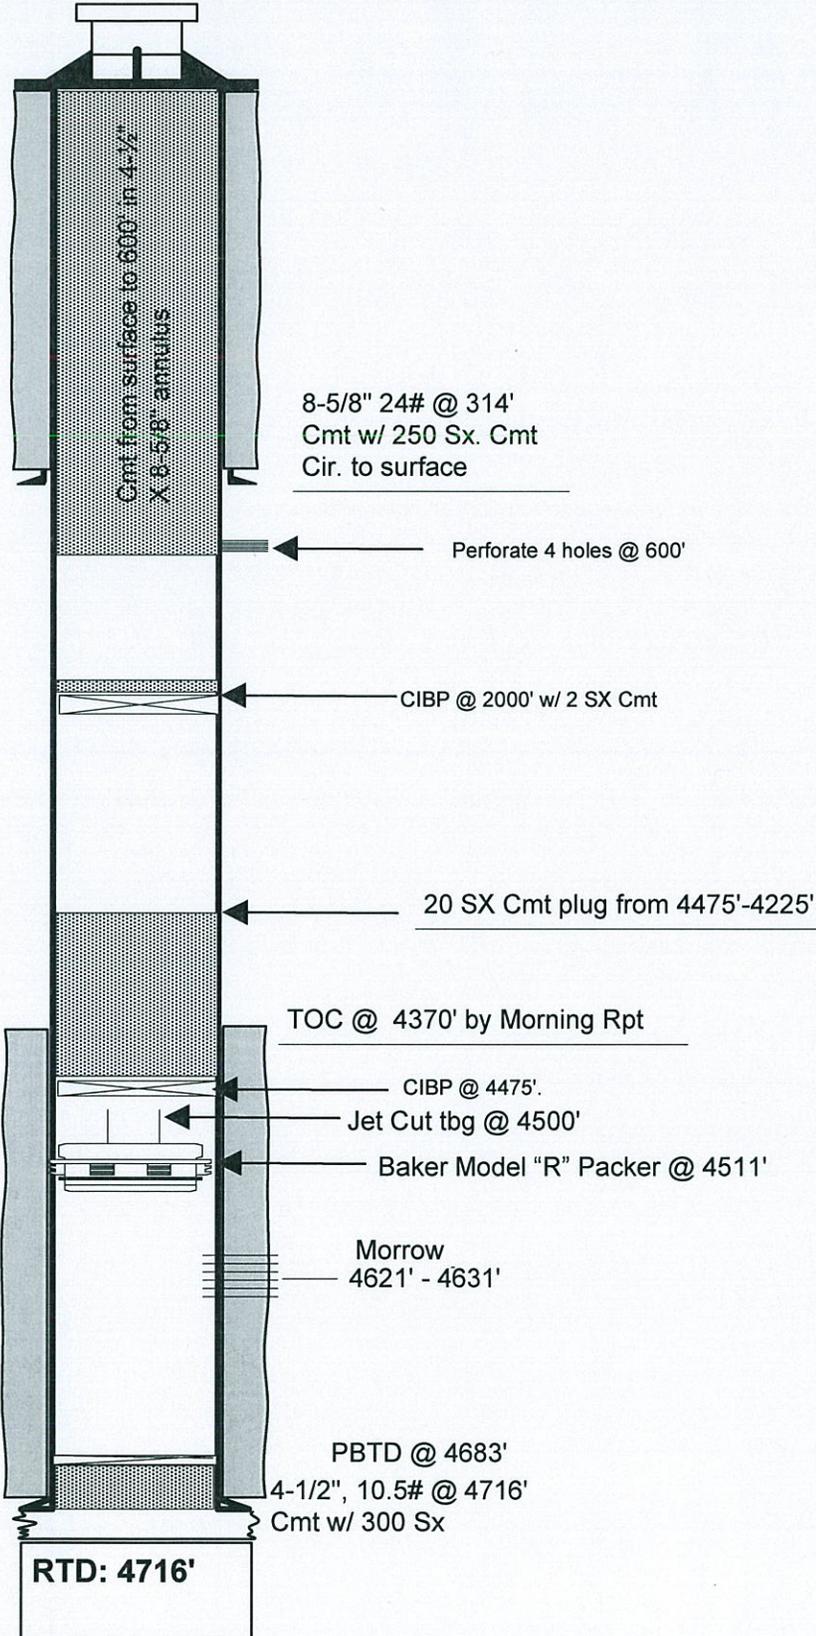

**Notes:**

Stone Corral: 1640'-1669'.  
Suspect hole in tbg @ unknown depth. Suspect hole in csg @ unknown depth. Unable to get swab tools below 150' on 3/17/12

**PROPOSED PLUGGING**