

N 89°02'04" W T 6 S

REBAR AND ALUMINUM CAP LS 19598

5263.30'

GARFIELD COUNTY SURVEYOR BRASS CAP 1973

N 00°48'56" E 1318.26'

SEE ADDENDUM FOR VISIBLE IMPROVEMENTS WITHIN 400' OF THIS LOCATION

REBAR AND ALUMINUM CAP LS 36572

N 00°49'38" E 1317.90'

GARFIELD COUNTY SURVEYOR BRASS CAP 1973

S 00°50'02" W 5290.31'

22

R 92 W

CBC
24B-22-692
SURFACE LOCATION
 1154 FSL
 2506 FWL

LATITUDE
39.508482° N

LONGITUDE
107.653407° W

NORTHING
1617294.0

EASTING
2392472.1

SURFACE HOLE LOCATION
 EXISTING GROUND ELEVATION: 5777.6
 PROPOSED PAD ELEVATION: 5778.0

BOTTOM HOLE LOCATION
 493 FSL, 1980 FWL
 LAT: 39.506652° N
 LONG: 107.655249° W

REBAR AND ALUMINUM CAP LS 38050

N 00°49'38" E 1317.34'

N 00°49'38" E 1317.34'

2506'

1154'

845'

S 89°14'41" E

S 89°14'52" E


REBAR AND ALUMINUM CAP LS 10732

2632.15'

REBAR AND ALUMINUM CAP LS 17492

2632.02'

GARFIELD COUNTY SURVEYOR BRASS CAP 1973

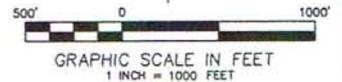

SURVEYORS STATEMENT:

I, JAMES A. KALMON, A REGISTERED LAND SURVEYOR IN THE STATE OF COLORADO DO HEREBY CERTIFY THAT THE SURVEY SHOWN HEREON WAS PREPARED BY ME OR UNDER MY DIRECT SUPERVISION AND THAT THIS PLAT IS A TRUE REPRESENTATION THEREOF. I ALSO CERTIFY THAT THE LOCATION HAS BEEN STAKED ON THE GROUND AS SHOWN ON THIS PLAT.

James A. Kalmon
 38050
 1-23-12

JAMES A. KALMON, COLORADO REGISTRATION NO. 38050
 FOR AND ON BEHALF OF ECLIPSE SURVEYING, INC.

LEGEND:

- FIELD LOCATED SECTION MONUMENTS AS DESCRIBED 
- SURFACE HOLE LOCATION 
- BOTTOM HOLE LOCATION 
- CALCULATED SECTION CORNER LOCATION 

NOTES:

- 1) ELEVATIONS BASED ON N.A.V.D. 1988
- 2) LATITUDES AND LONGITUDES ARE BASE ON NAD 83, COLORADO CENTRAL ZONE.
- 3) WELL MEASURED 90° FROM SECTION LINES.
- 4) THE BASIS OF BEARING IS FROM GPS OBSERVATION RESULTING IN THE BEARING BETWEEN THE FOUND MONUMENTS AS SHOWN.
- 5) ELEVATION MASK SET TO 15°
- 6) PDOP SET TO 6




ECLIPSE
 surveying

111 E. THIRD ST., SUITE 208, RIFLE, CO 81650
 (970) 625-3048

REV. DATE: _____
 SURVEY DATE: 01/04/12
 RELEASE DATE: 01/23/12
 SCALE: 1" = 1000'
 SHEET: 1 of 2
 PROJECT #: CBC PAD 1

B Bill Barrett Corporation

SE¹/₄SW¹/₄, SECTION 22
 T. 6 S., R. 92 W. of the 6th. P.M.
 GARFIELD COUNTY, COLORADO

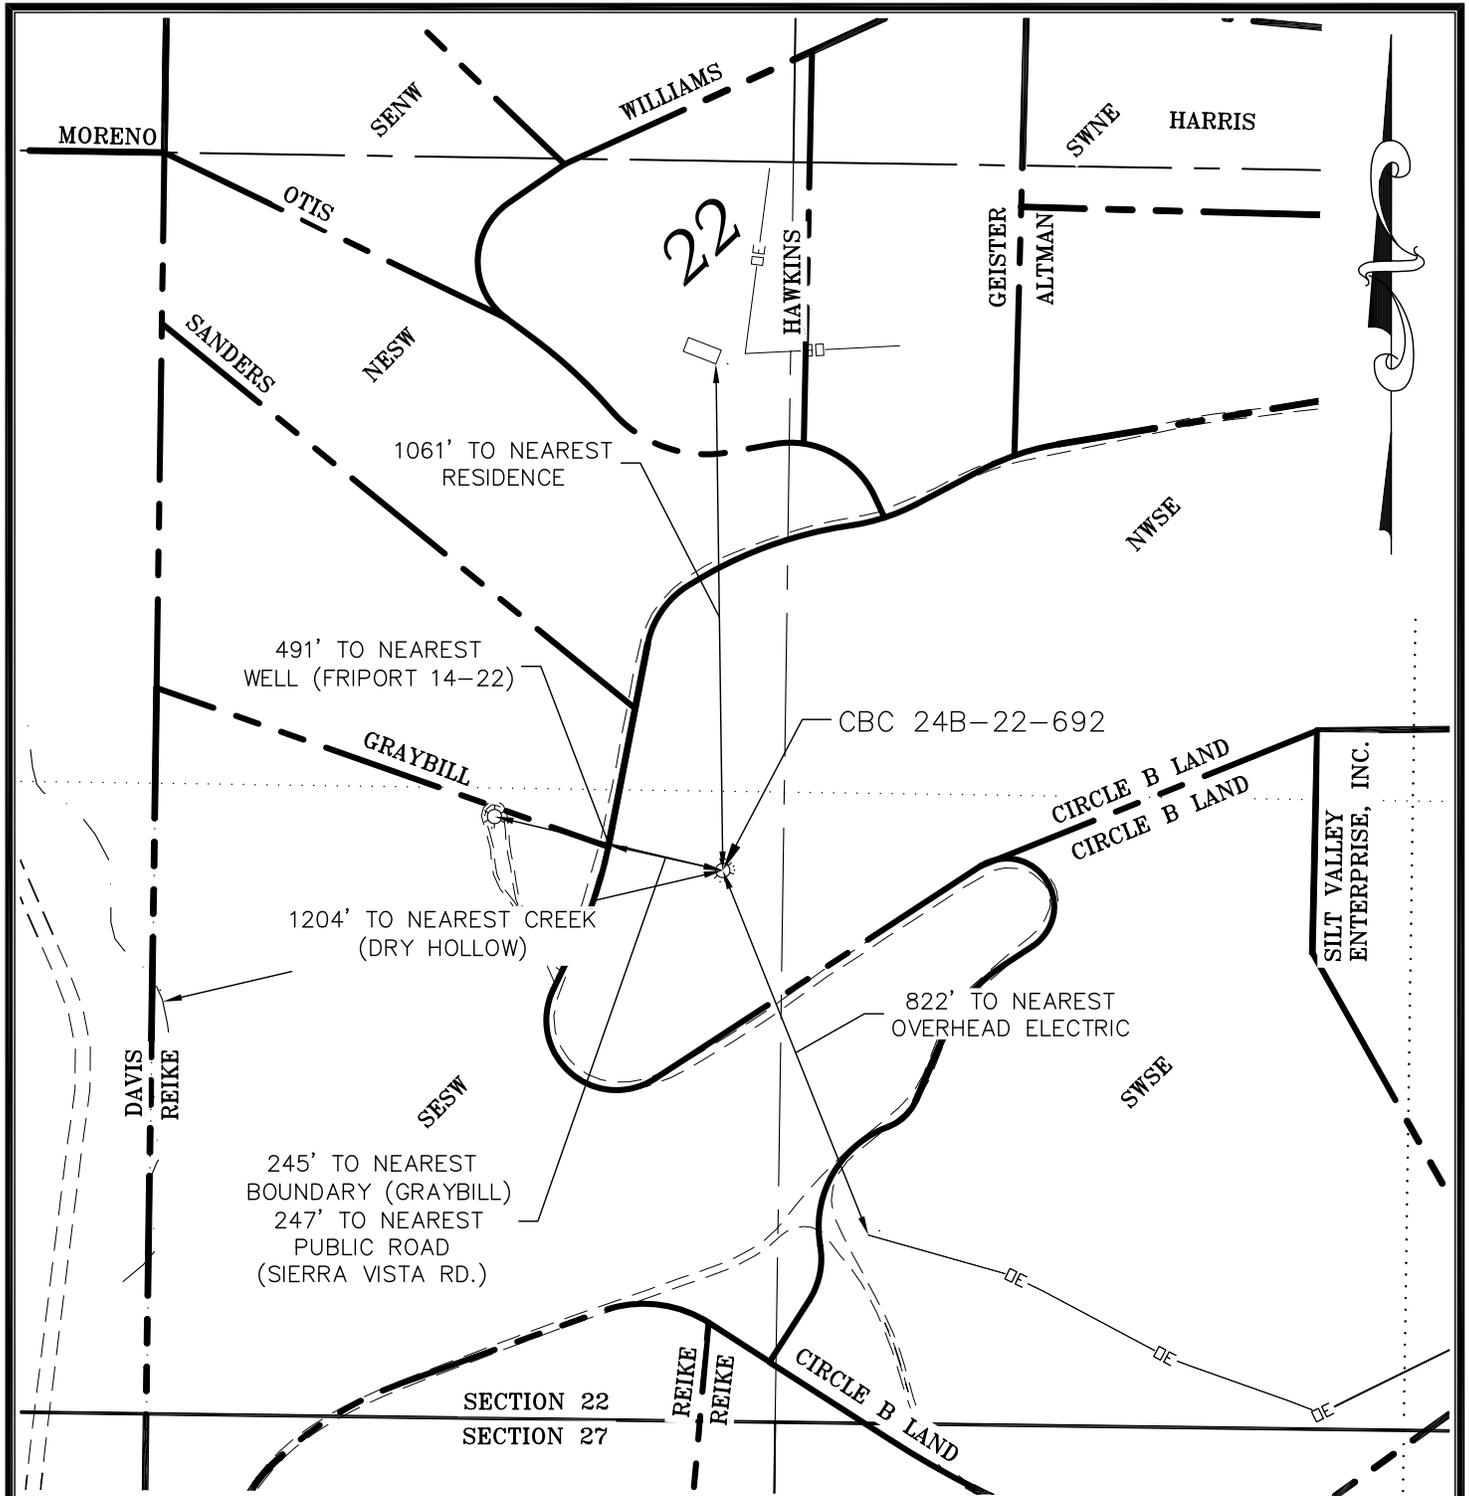

CURRENT LAND USE		
<input type="checkbox"/> CROP LAND	<input checked="" type="checkbox"/> NON-CROP LAND	<input type="checkbox"/> SUBDIVIDED
<input type="checkbox"/> IRRIGATED	<input checked="" type="checkbox"/> RANGELAND	<input type="checkbox"/> INDUSTRIAL
<input type="checkbox"/> DRY LAND	<input type="checkbox"/> TIMBER	<input type="checkbox"/> COMMERCIAL
<input type="checkbox"/> IMPROVED PASTURE	<input type="checkbox"/> RECREATIONAL	<input checked="" type="checkbox"/> RESIDENTIAL
<input type="checkbox"/> HAY MEADOW	<input type="checkbox"/> OTHER (describe):	
<input type="checkbox"/> CRP		

PLANT COMMUNITY (non-crop land)	
<input type="checkbox"/> Disturbed Grassland	<input type="checkbox"/> Evergreen Forest land
<input type="checkbox"/> Grassland	<input type="checkbox"/> Aquatic
<input checked="" type="checkbox"/> Shrub & Brush Land	<input type="checkbox"/> Tundra
<input type="checkbox"/> Plains Deciduous Riparian	<input type="checkbox"/> Other
<input type="checkbox"/> Mountain Conifer Riparian	Describe: _____



ECLIPSE
surveying

111 E. THIRD ST., SUITE 208, RIFLE, CO 81650
(970) 625-3048

REV DATE:
SURVEY DATE: 01/04/12
RELEASE DATE: 01/23/12
SCALE: 1" = 400'
SHEET: 2 of 2
PROJECT #: CBC 1

B Bill Barrett Corporation

CBC 24B-22-692
ADDENDUM TO LOCATION PLAT