


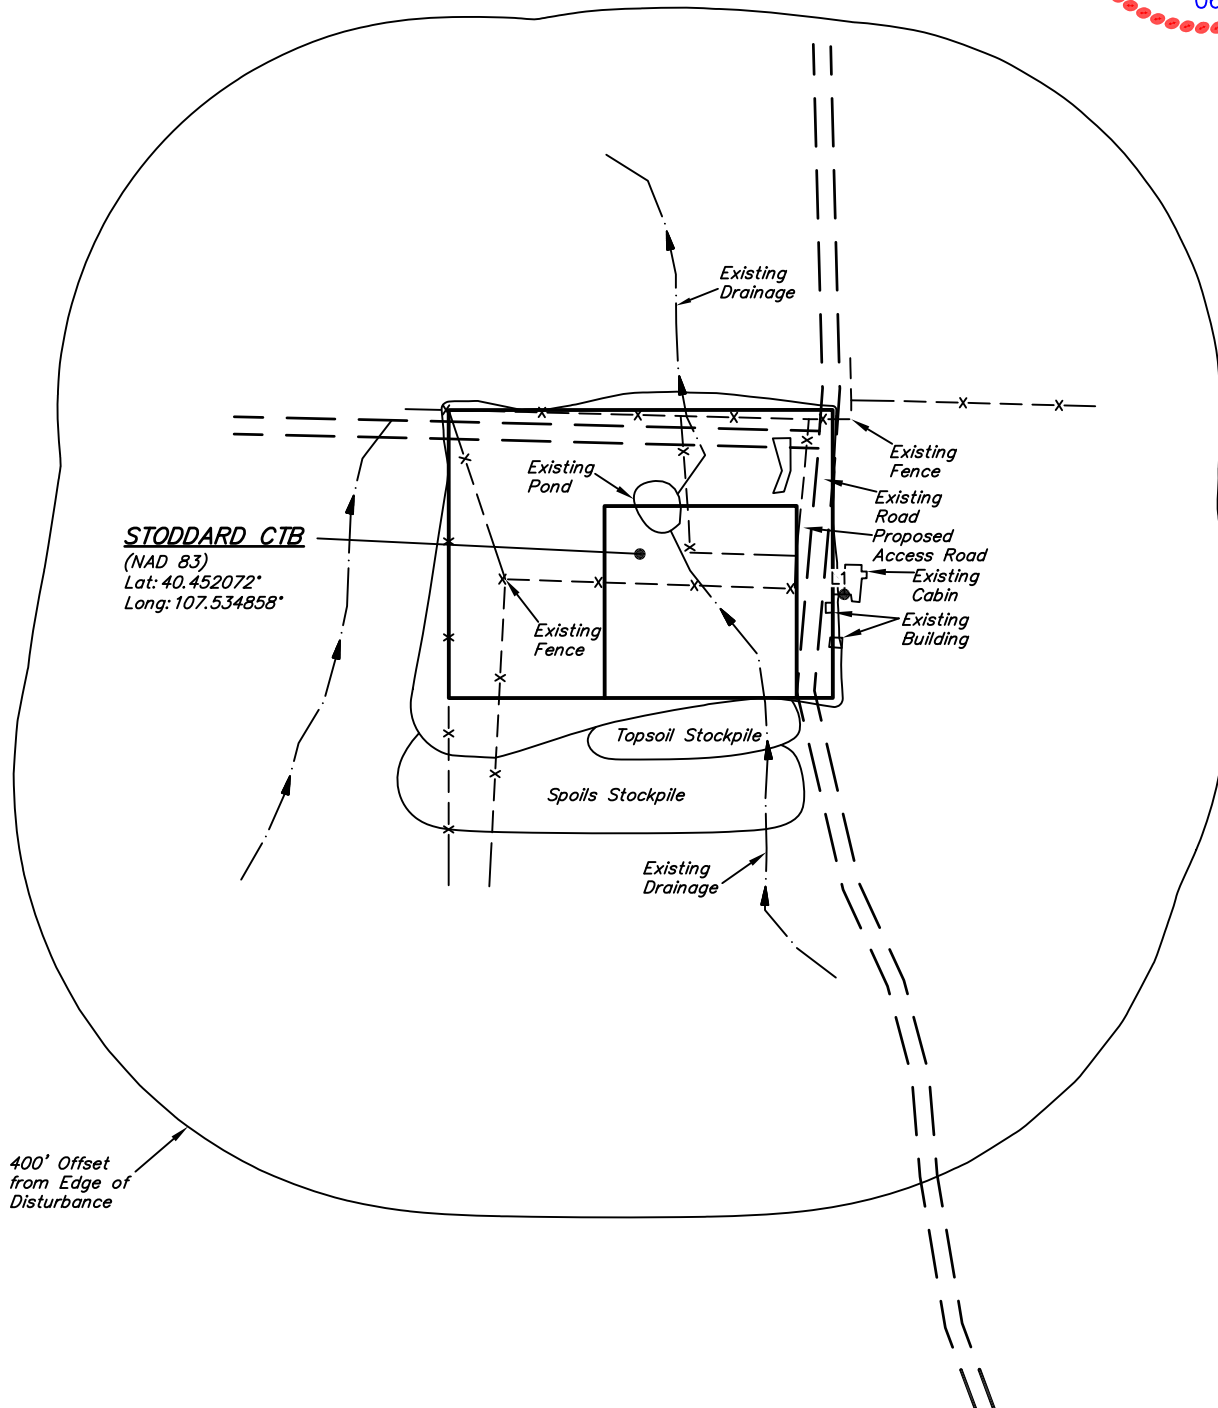

QUICKSILVER RESOURCES, INC.
ADDENDUM TO LOCATION DRAWING FOR
STODDARD CTB
SECTION 30, T6N, R90W, 6th P.M.
1469' FNL 2483' FWL

SCALE: 1" = 200'
DATE: 05-11-12
DRAWN BY: J.J.
REVISED: 06-01-12

LINE TABLE		
LINE	DIRECTION	LENGTH
L1	N89°37'50"E	11.98'



400' Offset
from Edge of
Disturbance