


# T33S-R42W

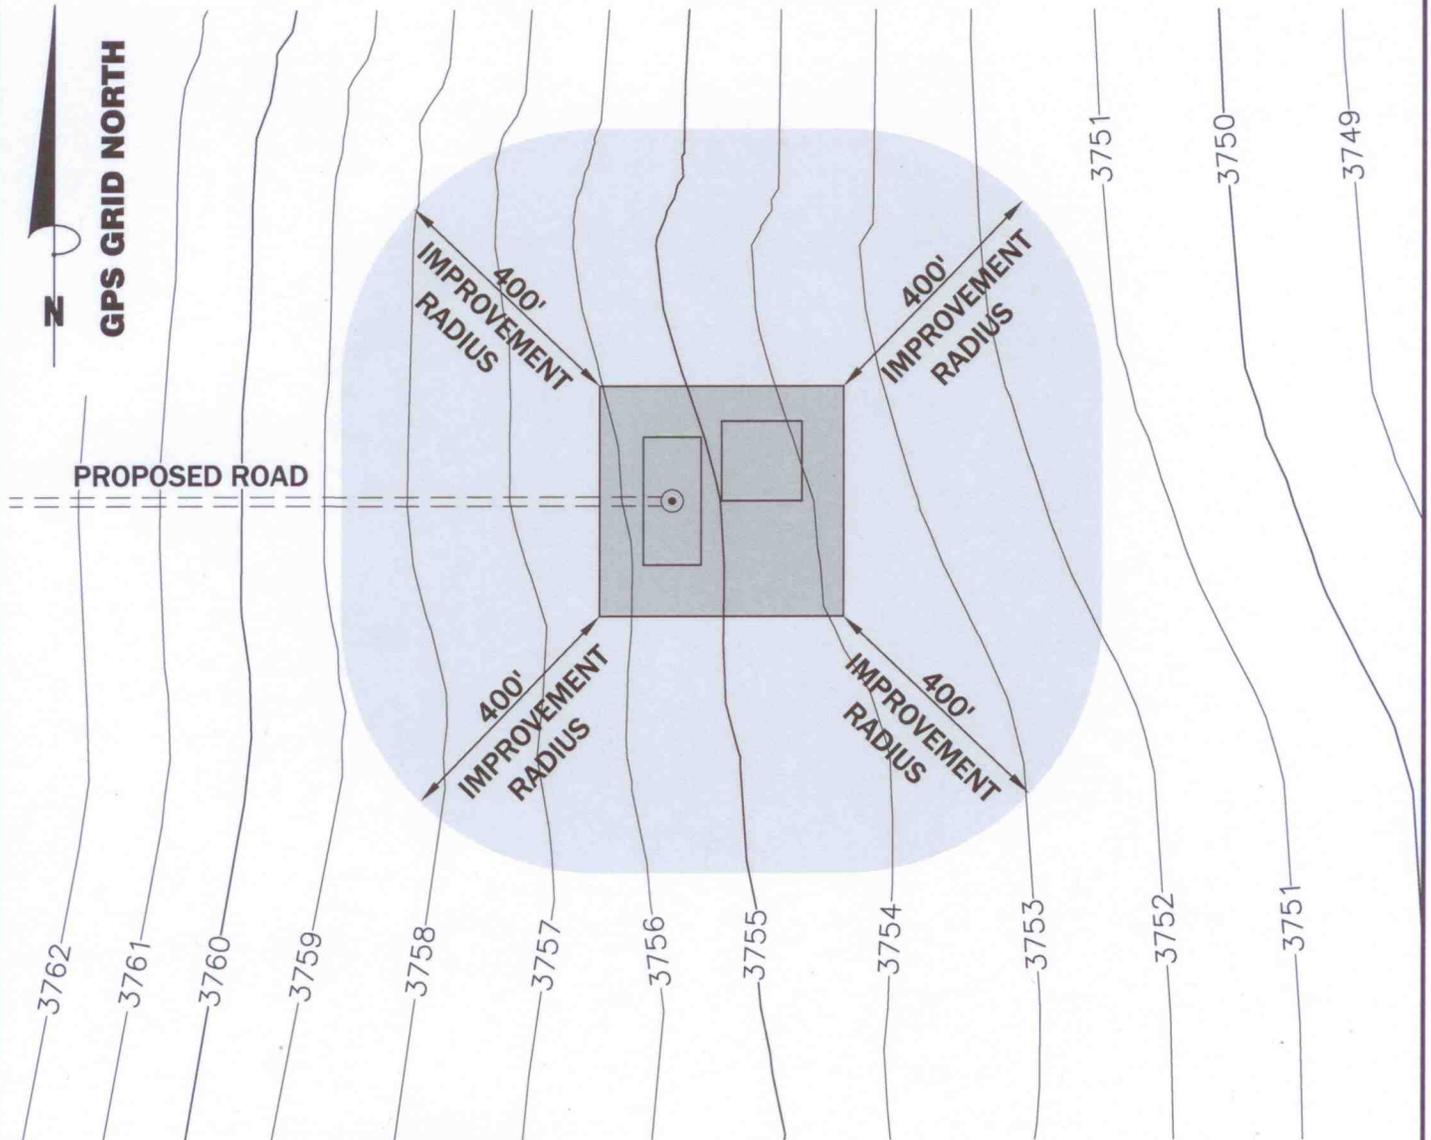

## LEGEND

-  STAKED WELL
-  BOUNDARY LIMITS
-  RECLAMATION LIMITS

NOTE: CONTRACTOR TO CONTACT UTILITY NOTIFICATION OF COLORADO @ 1-800-922-1987 PRIOR TO ANY EXCAVATION OR CONSTRUCTION.

 <p>1117 N. HIGHWAY 27 P.O. DRAWER 330 ELKHART, KANSAS 67950 (620)697-2500</p>	NO. DWN.	REVISIONS	DATE														
	<table border="1" style="width: 100%; border-collapse: collapse;"> <tr><td> </td><td> </td><td> </td></tr> </table>																
<p><b>WELL LOCATION OF THE JONES "A" #1, BOUNDARY LIMITS LOCATED IN THE SE/4, SW/4 SEC. 13, T33S-R42W 6TH P.M., BACA COUNTY, COLORADO</b></p>	SCALE: 1" = 300'		DATE: 4/17/2012														
<table border="1" style="width: 100%; border-collapse: collapse;"> <tr> <td style="width: 25%;">DRAWN BY: DRF</td> <td style="width: 25%;">CHECKED BY: TVH</td> <td style="width: 25%;">APPROVED BY:</td> <td style="width: 25%;">AUTHORIZED BY: J. PROULX</td> </tr> </table>	DRAWN BY: DRF	CHECKED BY: TVH	APPROVED BY:	AUTHORIZED BY: J. PROULX	<p><b>HARDER AND ASSOCIATES</b> Land Surveying P.O. BOX 518 406 MORTON ELKHART, KANSAS 67950 Phone: (620) 697-2696 Fax: (620) 697-4175</p>												
DRAWN BY: DRF	CHECKED BY: TVH	APPROVED BY:	AUTHORIZED BY: J. PROULX														

DRAWING NO. OX0212D07