


T9S, R98W, 6TH P.M.

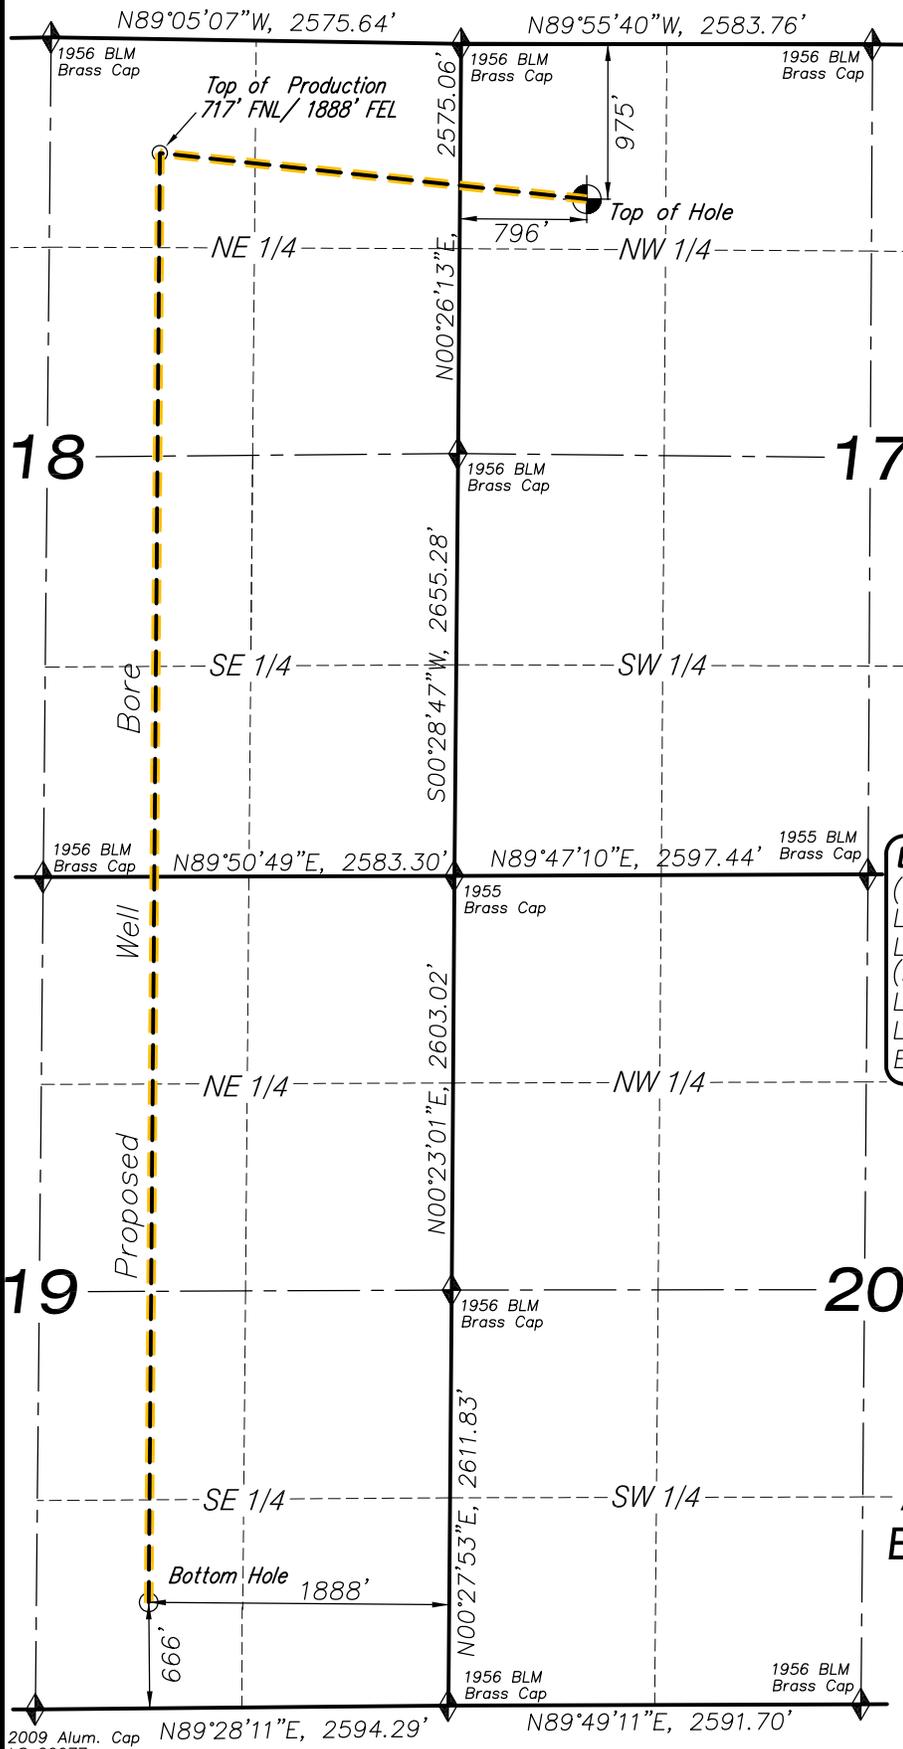

LEGEND

- ◆ SECTION CORNER LOCATED
- SURFACE LOCATION
- BOTTOM HOLE LOCATION
- RECORD LOCATION OF CORNER



CERTIFICATE OF SURVEYOR
 I, TED TAGGART OF FRUITA, COLORADO HEREBY CERTIFY THAT THIS MAP WAS MADE FROM NOTES TAKEN DURING AN ACTUAL SURVEY MADE BY ME OR UNDER MY DIRECTION FOR ENCANA OIL & GAS (USA) INC. AND THAT THIS LOCATION HAS BEEN STAKED ON THE GROUND AS SHOWN HEREON.



DHS3C-19 (D17 998) WELL
 (WELLHEAD LOCATION) NAD 83
 LATITUDE = 39.277494° N (39°16'38.98000")
 LONGITUDE = 108.358950° W (108°21'32.22000")
 (BOTTOM HOLE LOCATION) NAD 83
 LATITUDE = 39.253286° N (39°15'11.83000")
 LONGITUDE = 108.368667° W (108°22'07.20000")
 ELEV. UNGRADED GROUND = 5772'

- NOTES**
1. WELL FOOTAGES ARE MEASURED AT RIGHT ANGLES TO SECTION LINES.
 2. BASIS OF BEARING: GEODETIC- BASED ON GPS OBSERVATIONS.
 3. ELEVATIONS BASED ON GPS OBSERVATIONS, NAVD 88 (GEOID 03), POST PROCESSED USING NGS OPUS.
 4. SEE ADDENDUM TO LEGAL PLAT (SHEET 1g) FOR VISIBLE IMPROVEMENTS WITHIN 400 FEET OF THE PROPOSED OIL & GAS LOCATION.
 5. GPS PROCEDURES COMPLY WITH COGCC RULE NO. 215. PDOP READING: 1.9 GPS OPERATOR: JAY TAGGART

MAP to ACCOMPANY APPLICATION for PERMIT to DRILL Encana Oil & Gas (USA) Inc. DHS3C-19 (D17 998) Well
 NW1/4 NW1/4, SECTION 17
 T9S, R98W, 6th P.M.
 MESA COUNTY, COLORADO

2009 Alum. Cap
 LS 20677



906 Main Street
 Evanston, Wyoming 82930
 Phone No. (307) 789-4545

Location Plat		Scale: 1" = 1200'	SHEET
Project No.	12-04-17	Date Surveyed:	3/22/12
Date Drawn:	5/18/12	Latest Revision Date:	5/23/12
			1c OF 10