

ENDEAVOUR OPERATING CORPORATION

LOCATION DRAWING


WILEY 32-3-97-1

Pad Location: NENW SECTION 32, T3N, R97W, 6th P.M.

SURFACE USE NOTE:

Surface use of the well site is Livestock Grazing. Vegetation consists mainly of Sagebrush and Native Grasses.

SEC. 29

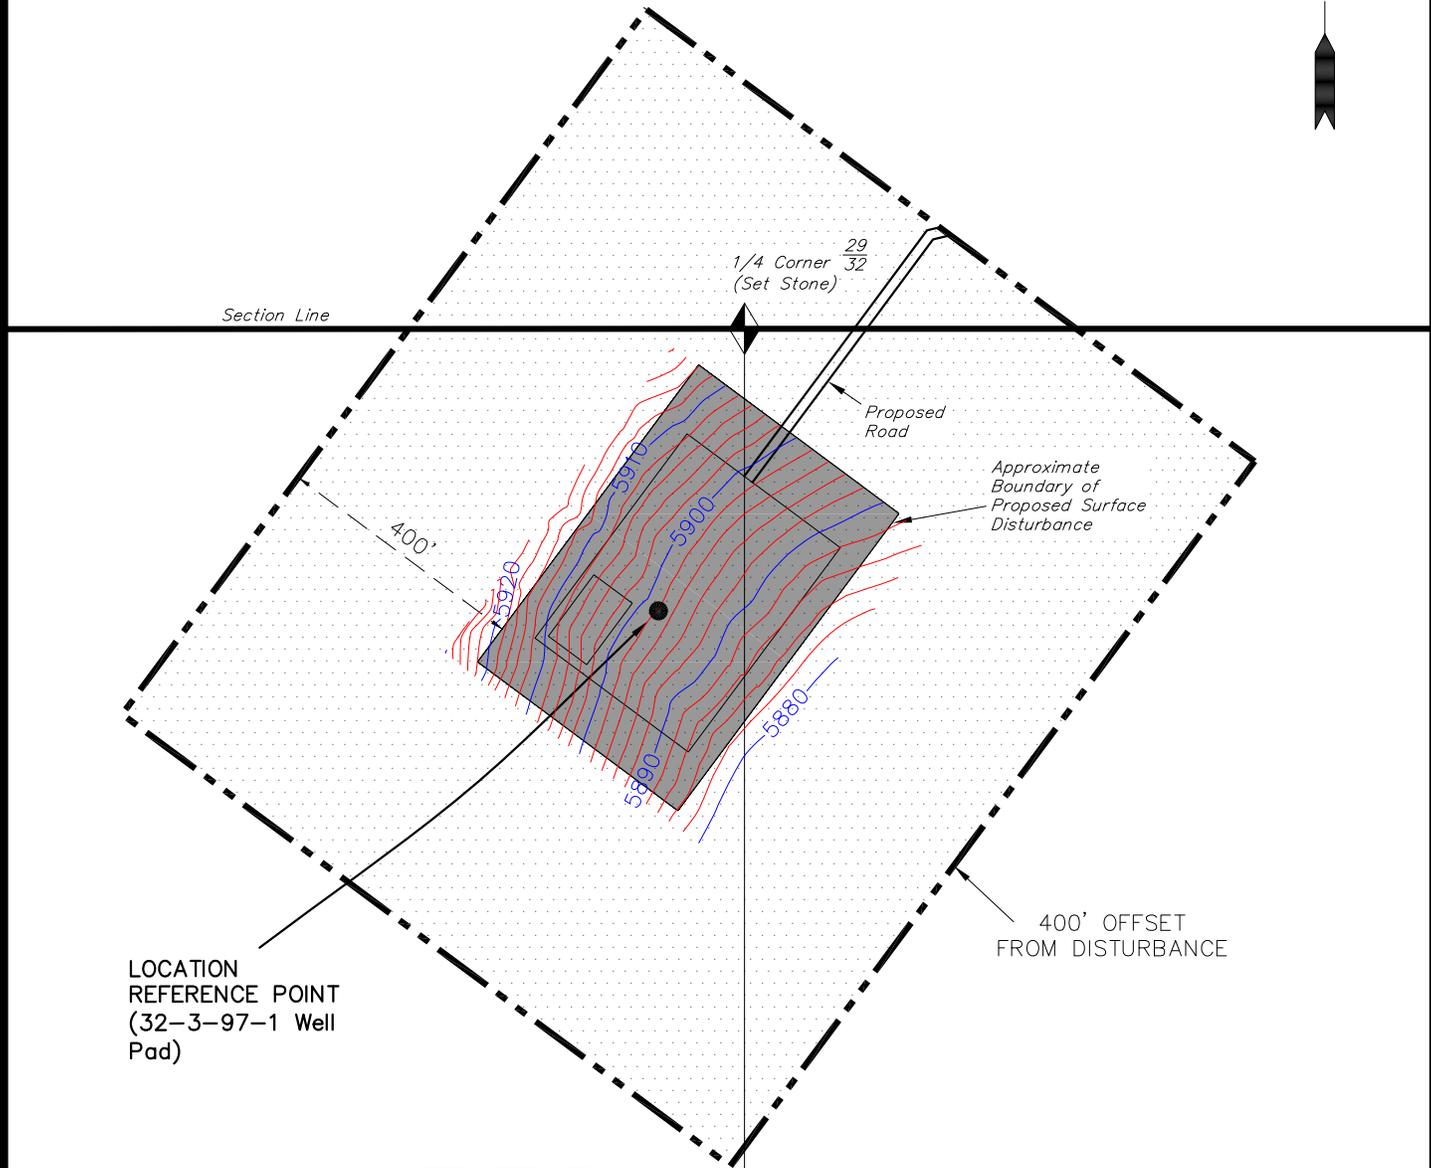

SEC. 32

Distances from Well Head				
WELL	BUILDING	ABOVE GROUND UTILITY	PUBLIC ROAD	RAILROAD
32-3	N44°E 10,651'	S47°W 15,365'	S16°W 5889'	S16°E 52 MILES



SURVEYED BY: S.Y.	DATE SURVEYED: 05-11-12
DRAWN BY: M.W.	DATE DRAWN: 03-27-12
SCALE: 1" = 300'	REVISED: M.W. 06-06-12

Tri State
 Land Surveying, Inc.
 180 NORTH VERNAL AVE. VERNAL, UTAH 84078
 (435) 781-2501

SHEET
1b