




Lat40°, Inc. 1635 Foxtrail Drive, Suite 325 Loveland, CO 970-776-3321

MULTI-WELL PLAN


NORTH PLATTE 24-21-24HZ PAD
THIS MAP DOES NOT REPRESENT A BOUNDARY SURVEY

SECTION: 24
TOWNSHIP: 5N
RANGE: 63W

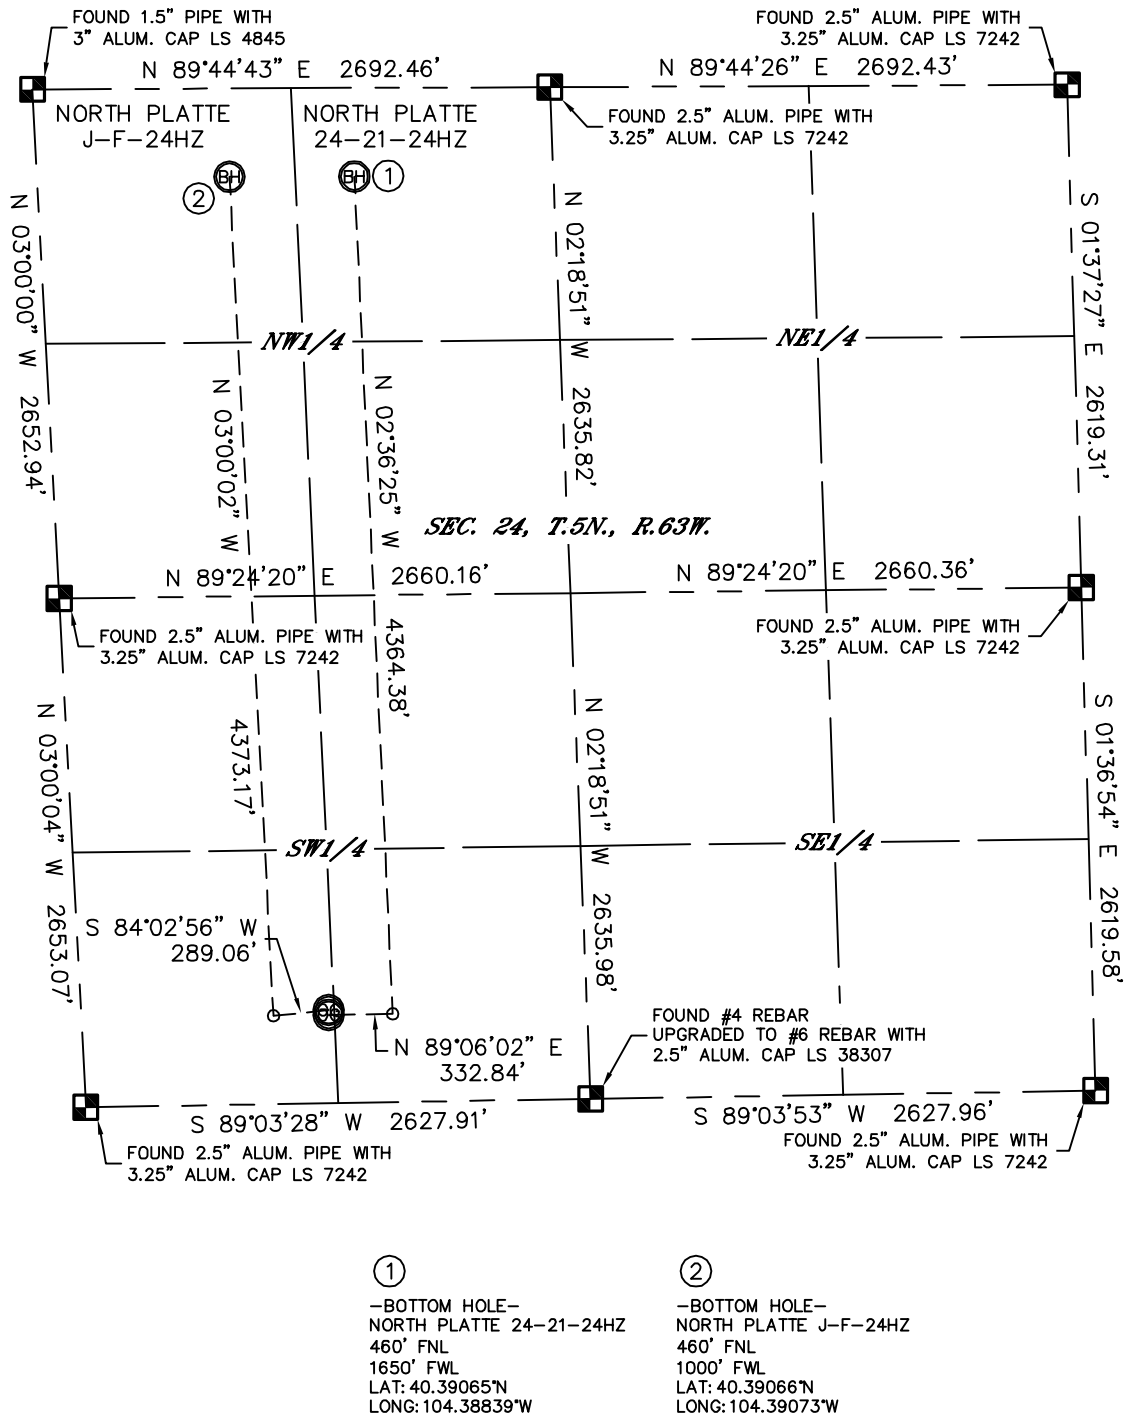

LEGEND

- = ALIQUOT MONUMENT AS DESCRIBED
- = CALCULATED POSITION

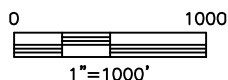

DATE: 6/7/2012
PROJECT#: 2012050





Lat40°, Inc. 1635 Foxtrail Drive, Suite 325 Loveland, CO 970-776-3321

MULTI-WELL PLAN

NORTH PLATTE 24-21-24HZ PAD

SECTION: 24
TOWNSHIP: 5N
RANGE: 63W

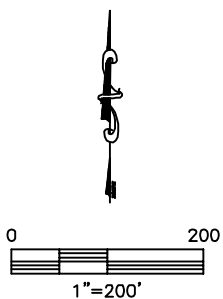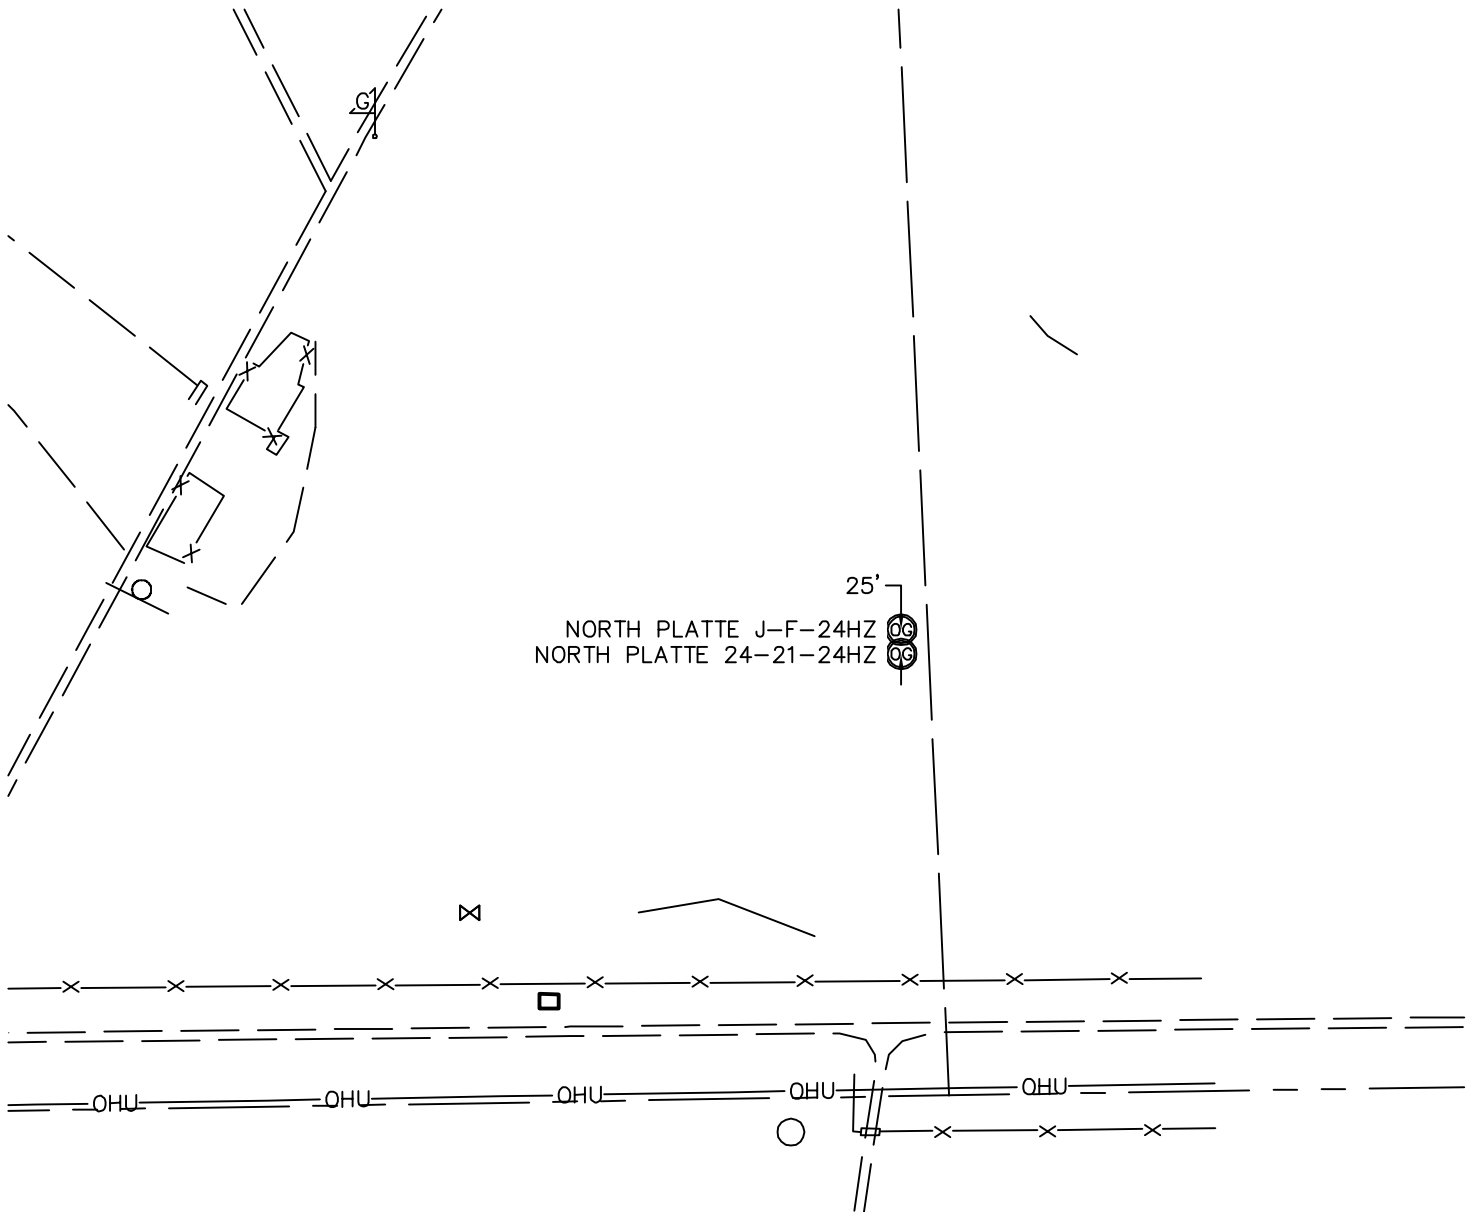

DATE: 6/7/2012
PROJECT#: 2012050