


Geologist Information

General: Existing location, 5 new wells, (1 existing)
Ownership: WPX Surface, Fee Minerals
SUA Status: NA
Spacing Units: Stand-up 320-acre
Adjacent Owners: Town of Parachute

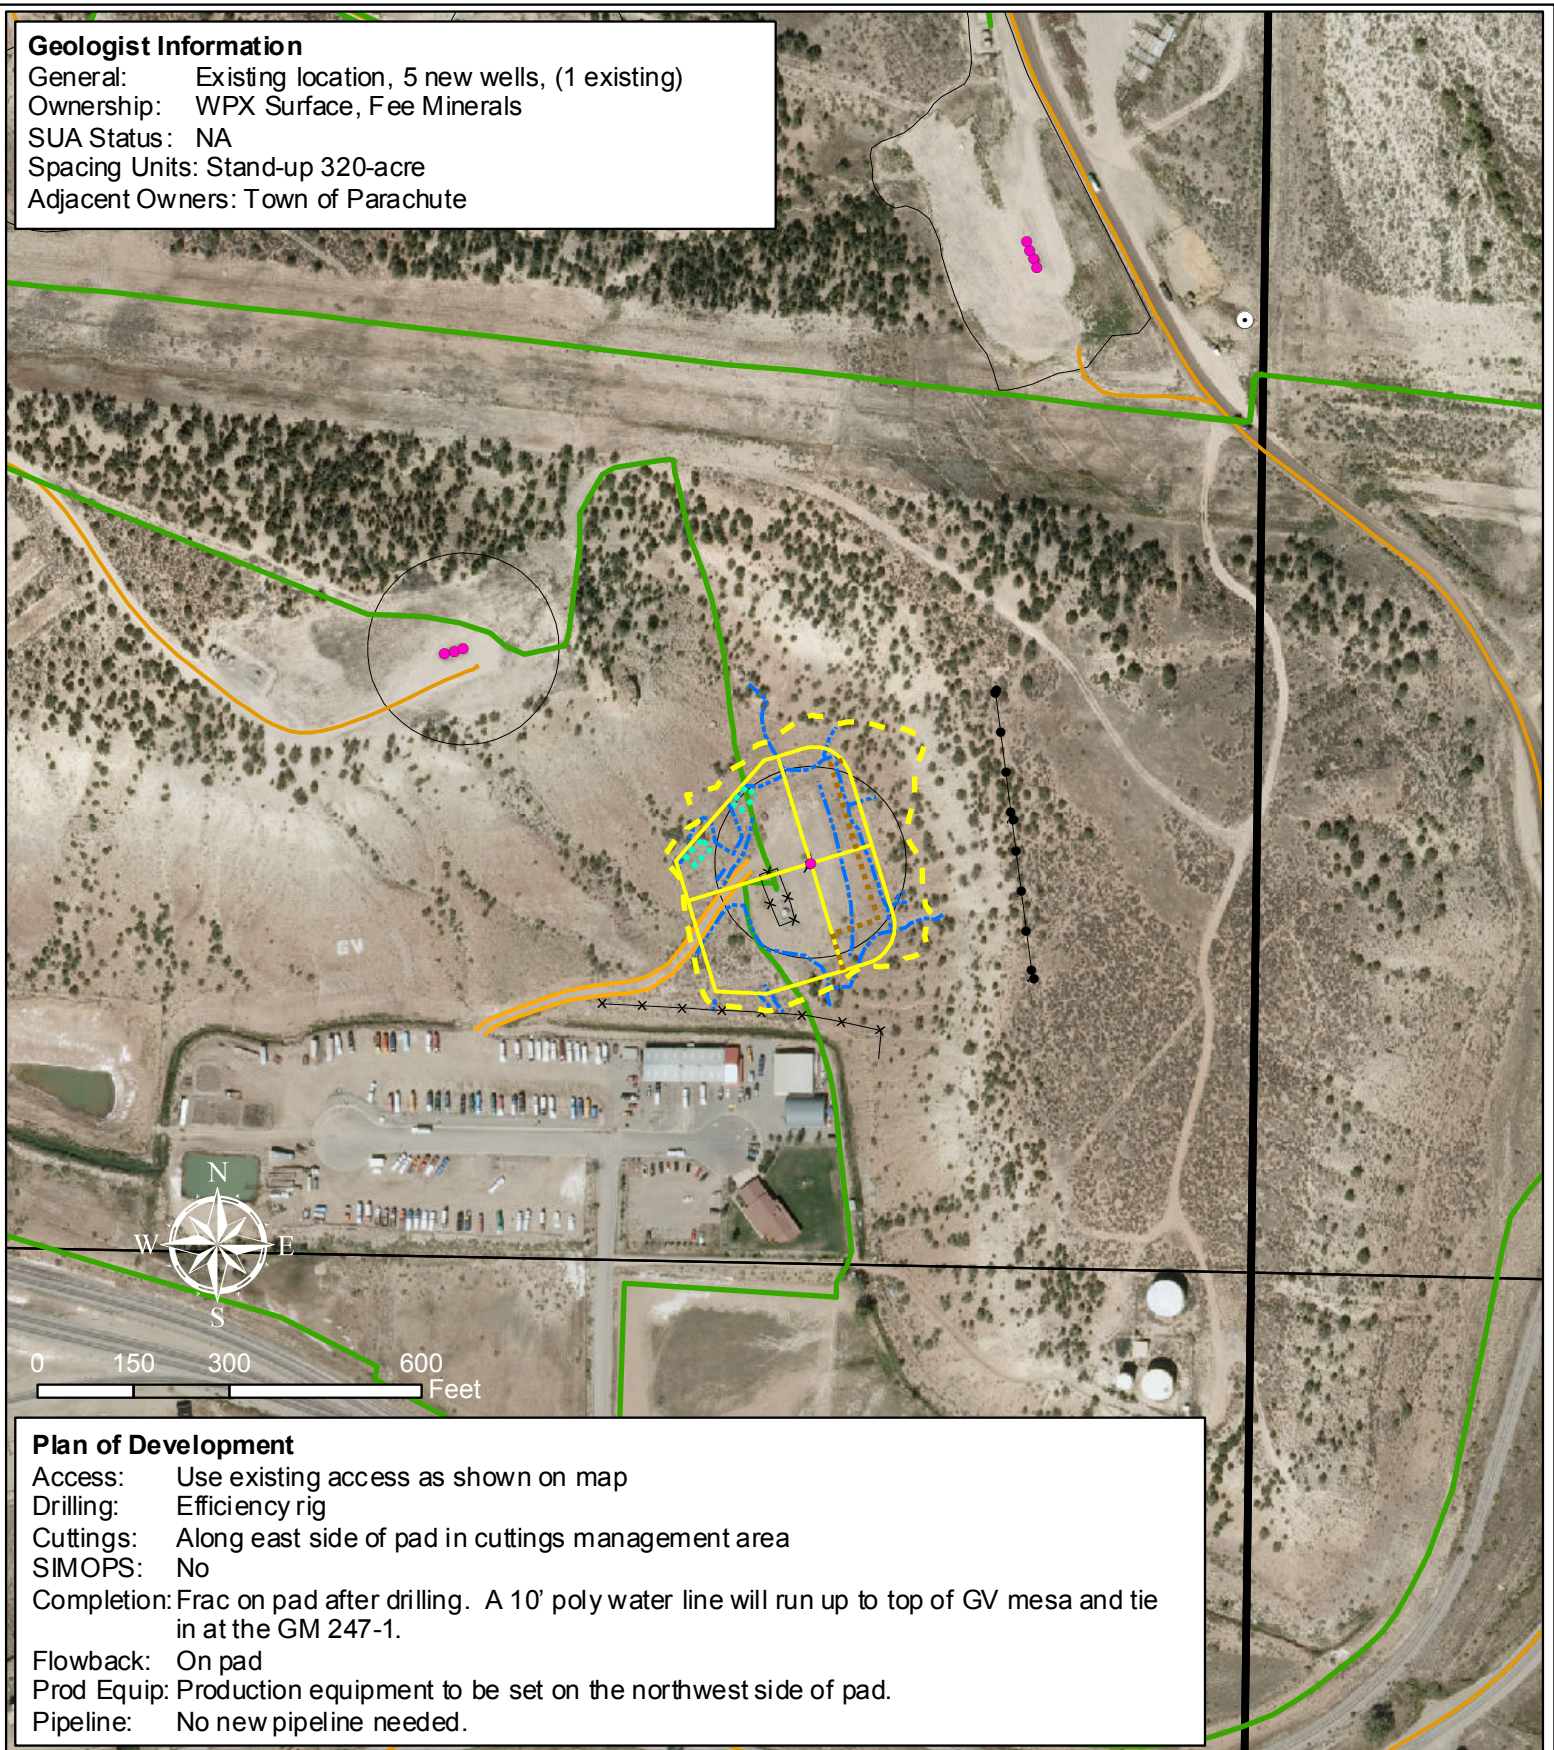

Legend

- | | | |
|-----------------------|--------------------------------------|------------------------------|
| ● Production Gas Well | — Existing Gas Pipeline | — Proposed Pad or Pit |
| ⊗ Future | — Proposed Gas Pipeline | — Existing Road |
| ⊙ Pig L/R | — Existing Water Pipeline | — Drainage |
| ⊙ Blow Down | — Proposed Cuttings Management Area | ● Existing Overhead Electric |
| ⊗ Valve or Valve Set | — Proposed Production Equipment Area | — Existing Fence |
| ▲ Meter Run | — Proposed Daylight Line | |

WPX Energy Rocky Mountain, LLC

GM 44-1 Plan of Development
T7S R96W, Section 1

May 7, 2012

