

LOCATION DRAWING


VEGETATION:
WINTER WHEAT

SURFACE USE:
AGRICULTURAL

REFERENCE POINT

| |
|--------------------------------------|
| LATITUDE: 39.99547 |
| LONGITUDE: -104.99937 |
| FOOTAGE: 1760 FNL 596 FEL |
| GROUND ELEVATION: 5210' |
| PDOP: 1.2 DATE: 3/21/2012 |
| INSTRUMENT OPERATOR: MARC WOODARD |


Lot 2 Block 1
North Park Filing 2

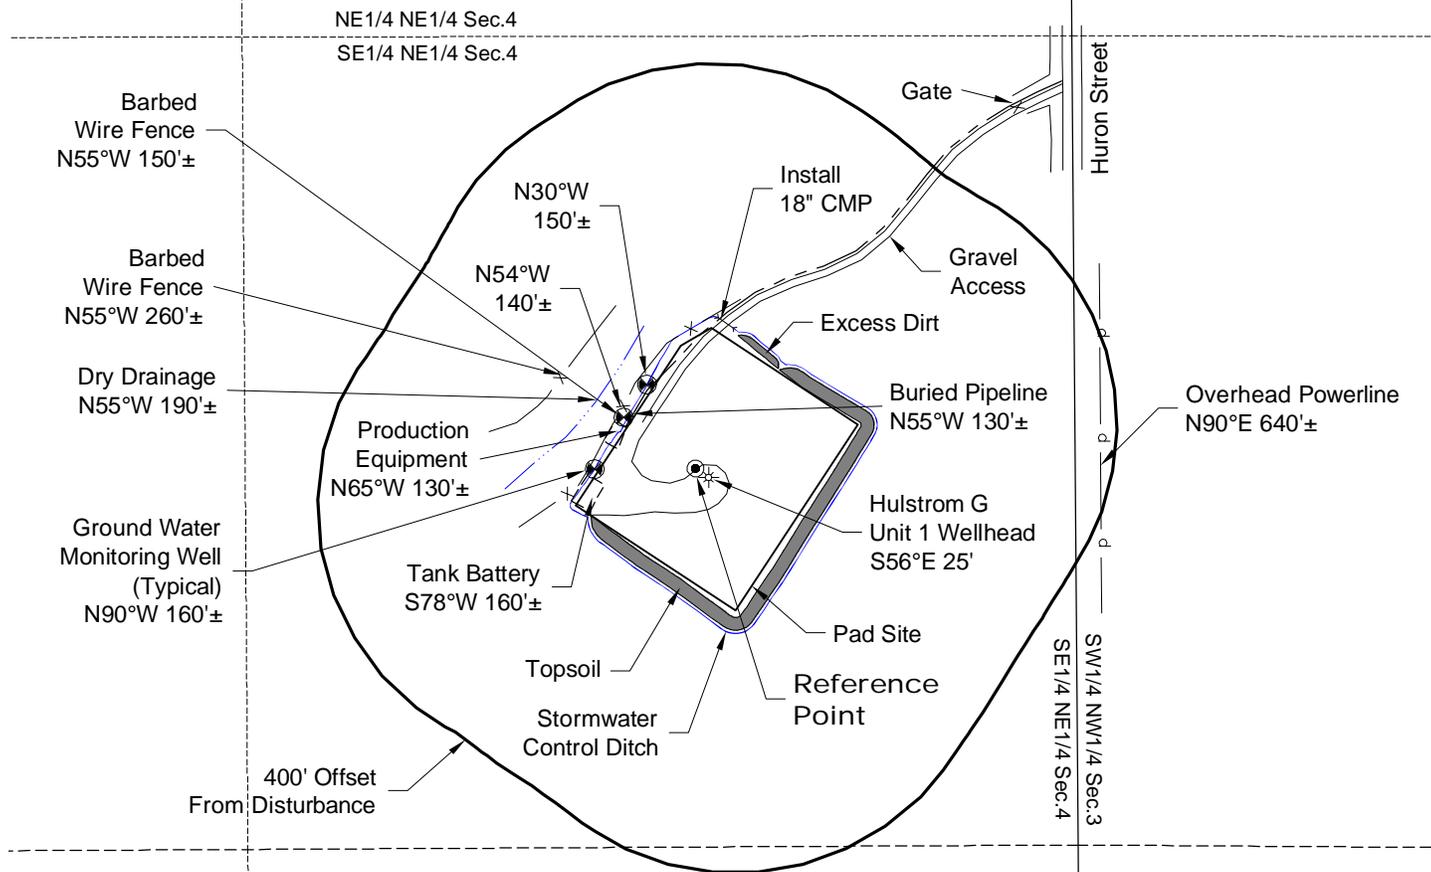

DWG: G:\GEO SURV\Weitz\North\Sovereign Energy 112004\Weitz\North\Hulstrom G Unit 1\F2A.dwg USER: MTC DATE: May 02, 2012 11:07am



North

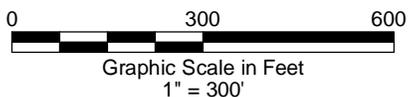

DISTURBANCE ACREAGE:
3.4± DRILLING OPERATIONS
1.5± INTERIM RECLAIM

NOTE:
ALL PRODUCTION FACILITIES WILL BE ON PAD.

5/2/12



LAND SURVEYING AND MAPPING
LAFAYETTE - WINTER PARK
Ph 303 666 0379 Fx 303 665 6320

SOVEREIGN OPERATING CO., LLC
HULSTROM G UNIT 1 PAD

SE1/4 NE1/4 SECTION 4 T1S R68W
6th PM BROOMFIELD COUNTY COLORADO