


LOCATION DRAWING

WELLS RANCH STATE USX AA16-66-1HNL PAD


SECTION: 14
TOWNSHIP: 6N
RANGE: 63W

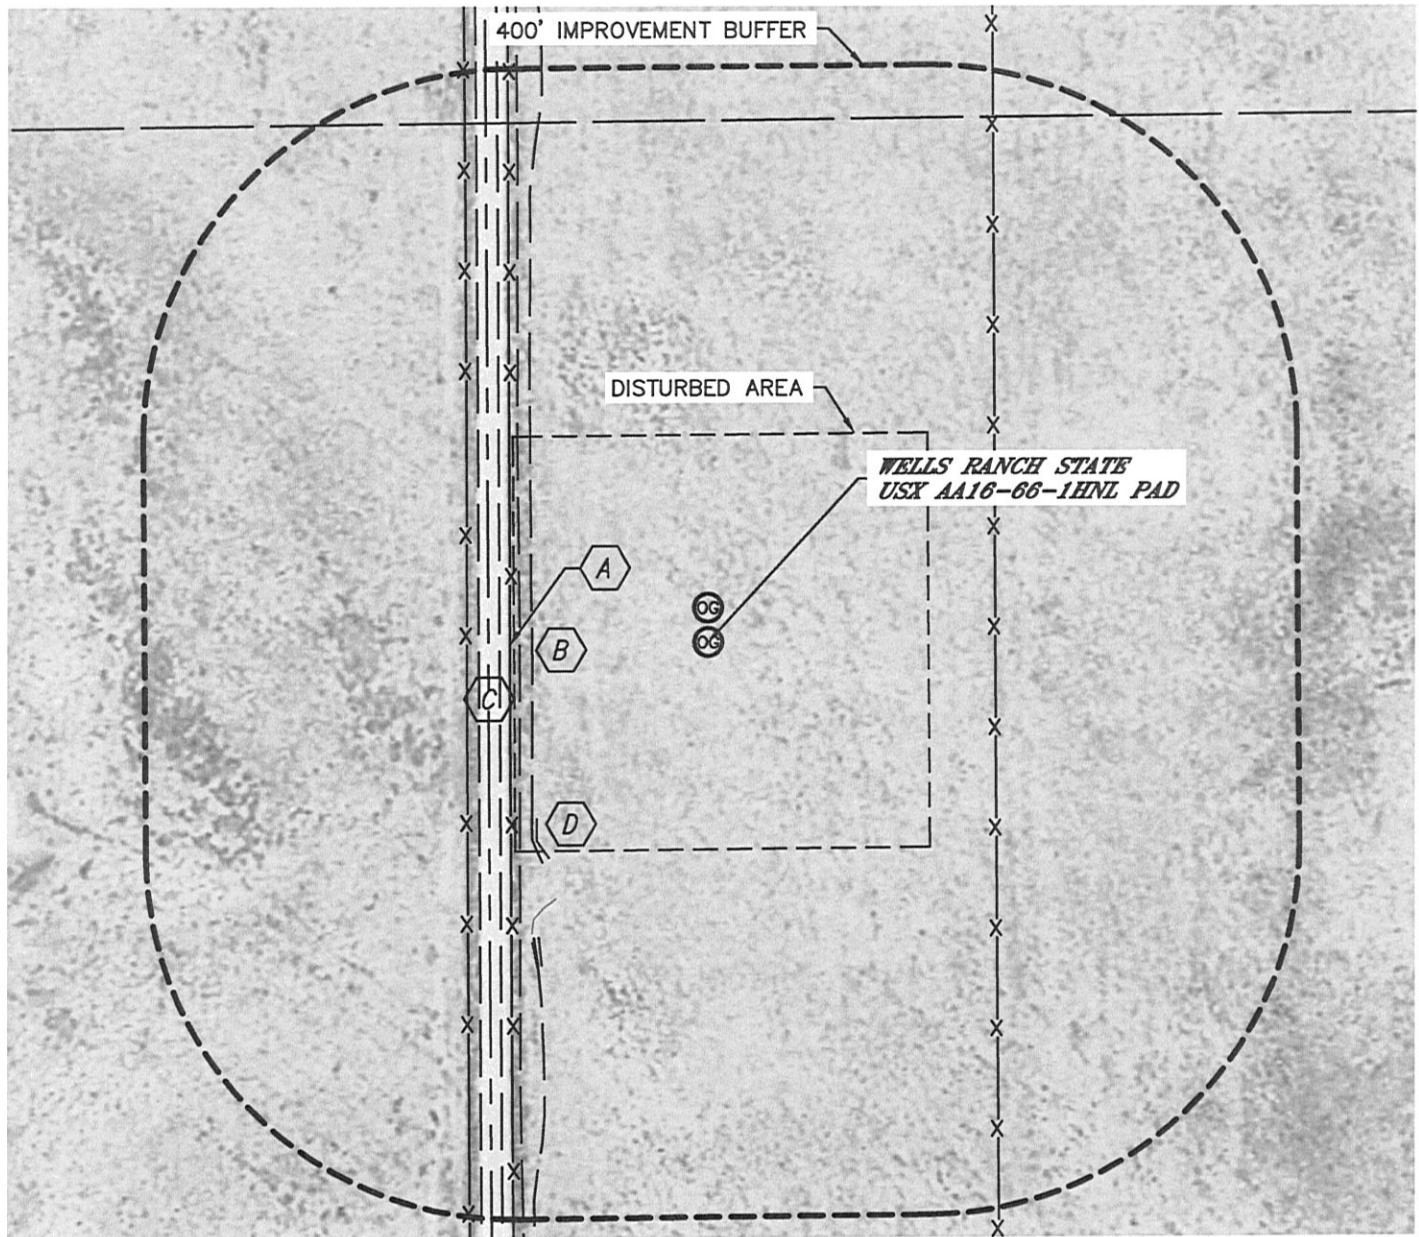

IMPROVEMENTS:
(MEASURED FROM PROPOSED WELLS RANCH STATE USX AA16-66-1HNL WELL LOCATION)

- A** FENCE 215' W, 262' W & 312' E
- B** FIELD ROAD 191' W
- C** COUNTY ROAD 69 226' W
- D** DITCH 267' & 369' SW

NEAREST: BUILDING 5180' SW, PUBLIC ROAD 226' W (CR 69),
ABOVE GROUND UTILITY 5280'+, RAILROAD 5280'+, PROPERTY LINE 238' W

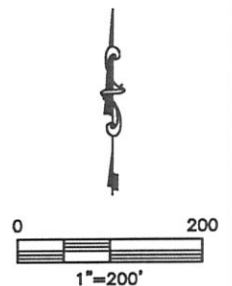

DATE: 6/6/2012
PROJECT#: 2012075