

## Loeffler #1-18

Latitude/Longitude: N40.34658000, W -104.73246900:


Township/Range: 1 004-N

Nwnw, Sec. 1, T4N-R66W

County: Weld, State: CO

Spud Date: 3/12/1984

Total Depth: 7272

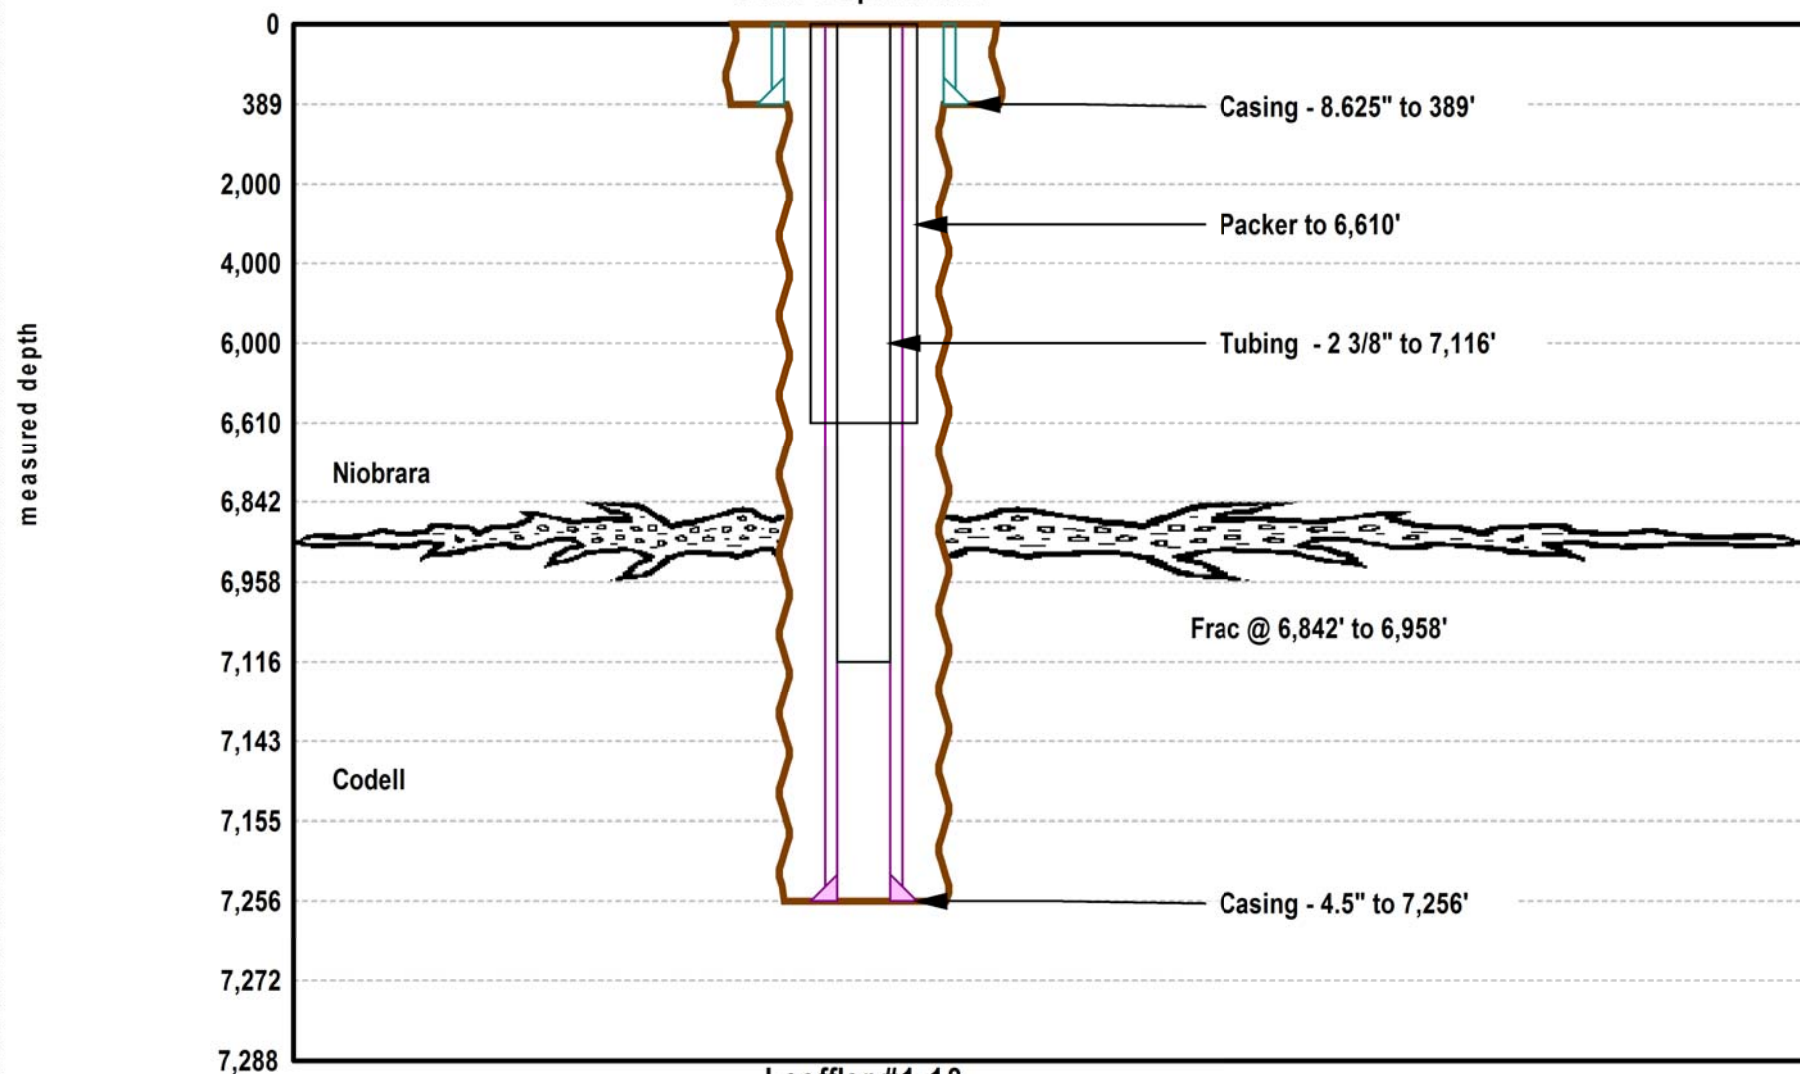

Loeffler #1-18

Initial Completion: 4/4/1984

Proposed Depth: 7272 Plug Back Depth: 0