


# PAD DRAWING: BOOTH 8 PAD

SECTION 26, TOWNSHIP 7 NORTH, RANGE 65 WEST, 6TH P.M.

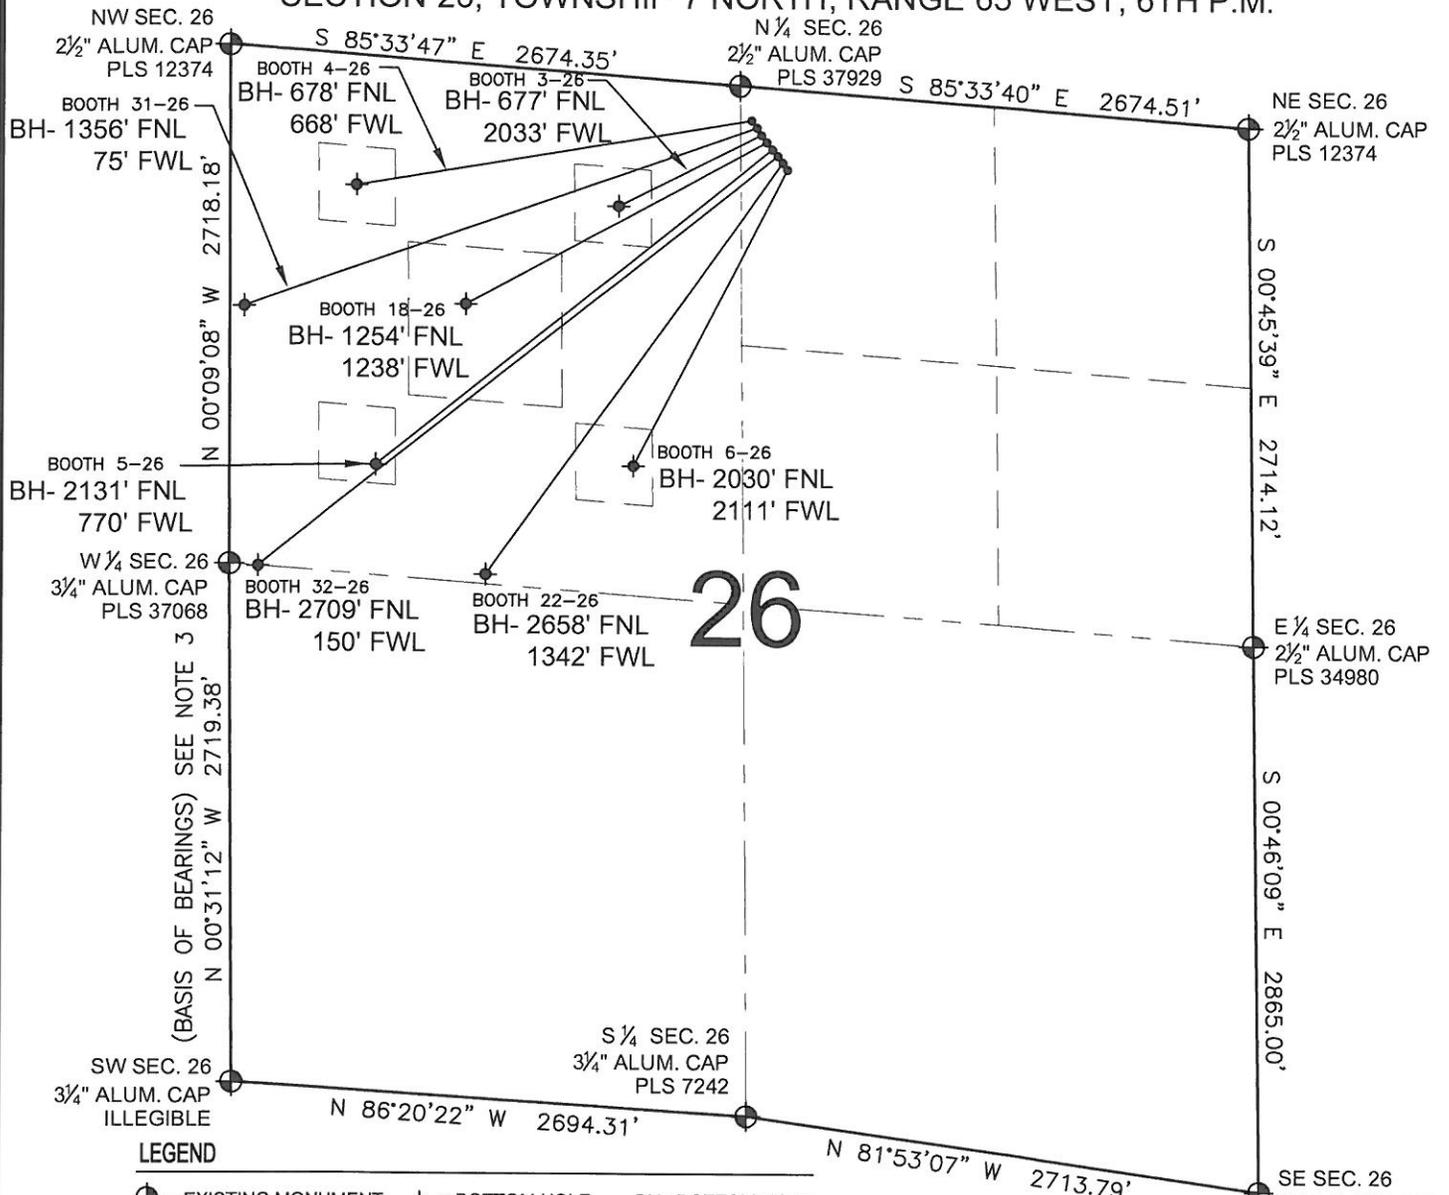

### LEGEND

- ⊕ = EXISTING MONUMENT
- = PROPOSED WELL
- ◆ = BOTTOM HOLE
- ◆ = EXISTING WELL
- BH = BOTTOM HOLE

### NOTES:

- THIS FIELD SURVEY CONFORMS TO THE MINIMUM STANDARDS SET BY THE C.O.G.C.C., RULE NO. 215
- HORIZONTAL POSITIONS AND ORTHOMETRIC ELEVATIONS SHOWN AT THE WELL HEAD, ARE BASED ON GPS-RTK POSITIONS DERIVED FROM MINIMUM 2-HOUR STATIC OBSERVATIONS CORRECTED BY THE NATIONAL GEODETIC SURVEY ONLINE POSITIONING USER SERVICE, O.P.U.S. DATUM: HORIZONTAL = NAD83/2007, VERTICAL = NAVD88
- THE BASIS OF BEARINGS ARE STATE PLANE COORDINATE SYSTEM GRID BEARINGS SHOWN HEREON BETWEEN THE DESCRIBED THE MONUMENTS SHOWN HEREON.
- GRID DISTANCES ARE SHOWN, AS MEASURED IN THE FIELD, WITH TIES TO WELLS MEASURED PERPENDICULAR TO SECTION LINES.

### NOTES:

- BOOTH 4-26 TO BE AT 248' FNL, 2554' FEL.
- BOTTOM HOLE AT 678' FNL & 668' FWL.
- BOOTH 31-26 TO BE AT 260' FNL, 2545' FEL.
- BOTTOM HOLE AT 1356' FNL & 75' FWL.
- BOOTH 3-26 TO BE AT 272' FNL, 2235' FEL.
- BOTTOM HOLE AT 677' FNL & 2033' FWL.
- BOOTH 18-26 TO BE AT 284' FNL, 2526' FEL.
- BOTTOM HOLE AT 1254' FNL & 1238' FWL.
- BOOTH 5-26 TO BE AT 296' FNL, 2517' FEL.
- BOTTOM HOLE AT 2131' FNL & 770' FWL.
- BOOTH 32-26 TO BE AT 308' FNL, 2507' FEL.
- BOTTOM HOLE AT 2709' FNL & 150' FWL.
- BOOTH 22-26 TO BE AT 320' FNL, 2498' FEL.
- BOTTOM HOLE AT 2658' FNL & 1342' FWL.
- BOOTH 6-26 TO BE AT 332' FNL, 2488' FEL.
- BOTTOM HOLE AT 2030' FNL & 2111' FWL.

PREPARED BY:



BAYSWATER EXPLORATION & PRODUCTION, LLC

FIELD DATE: 03-20-12	PAD NAME: BOOTH 8 PAD
DRAWING DATE: 05-23-12	SURFACE LOCATION: WELD COUNTY, COLORADO
BY: KAG	REV: SMF
NW 1/4 NE 1/4, SEC. 26, T7N, R65W, 6TH P.M.	

