

### Well Completion Diagram


API Well No: 05-063-06318-00 <del>06344-00</del>	
Owner: <del>MUL-DRILLING COMPANY INC</del> <i>Ritchie</i>	Well Name: <del>A-8-K-LOWE</del> <i>Gibson, J.N.</i>
County: KIT CARSON	Field: WILDCAT
Coordinates: X	Pool: Sec: 33 Twp: 10S

**Note:Changes to the drawing do not effect the database**

After  
plugging

Bore Diameters (in.)

12 1/4

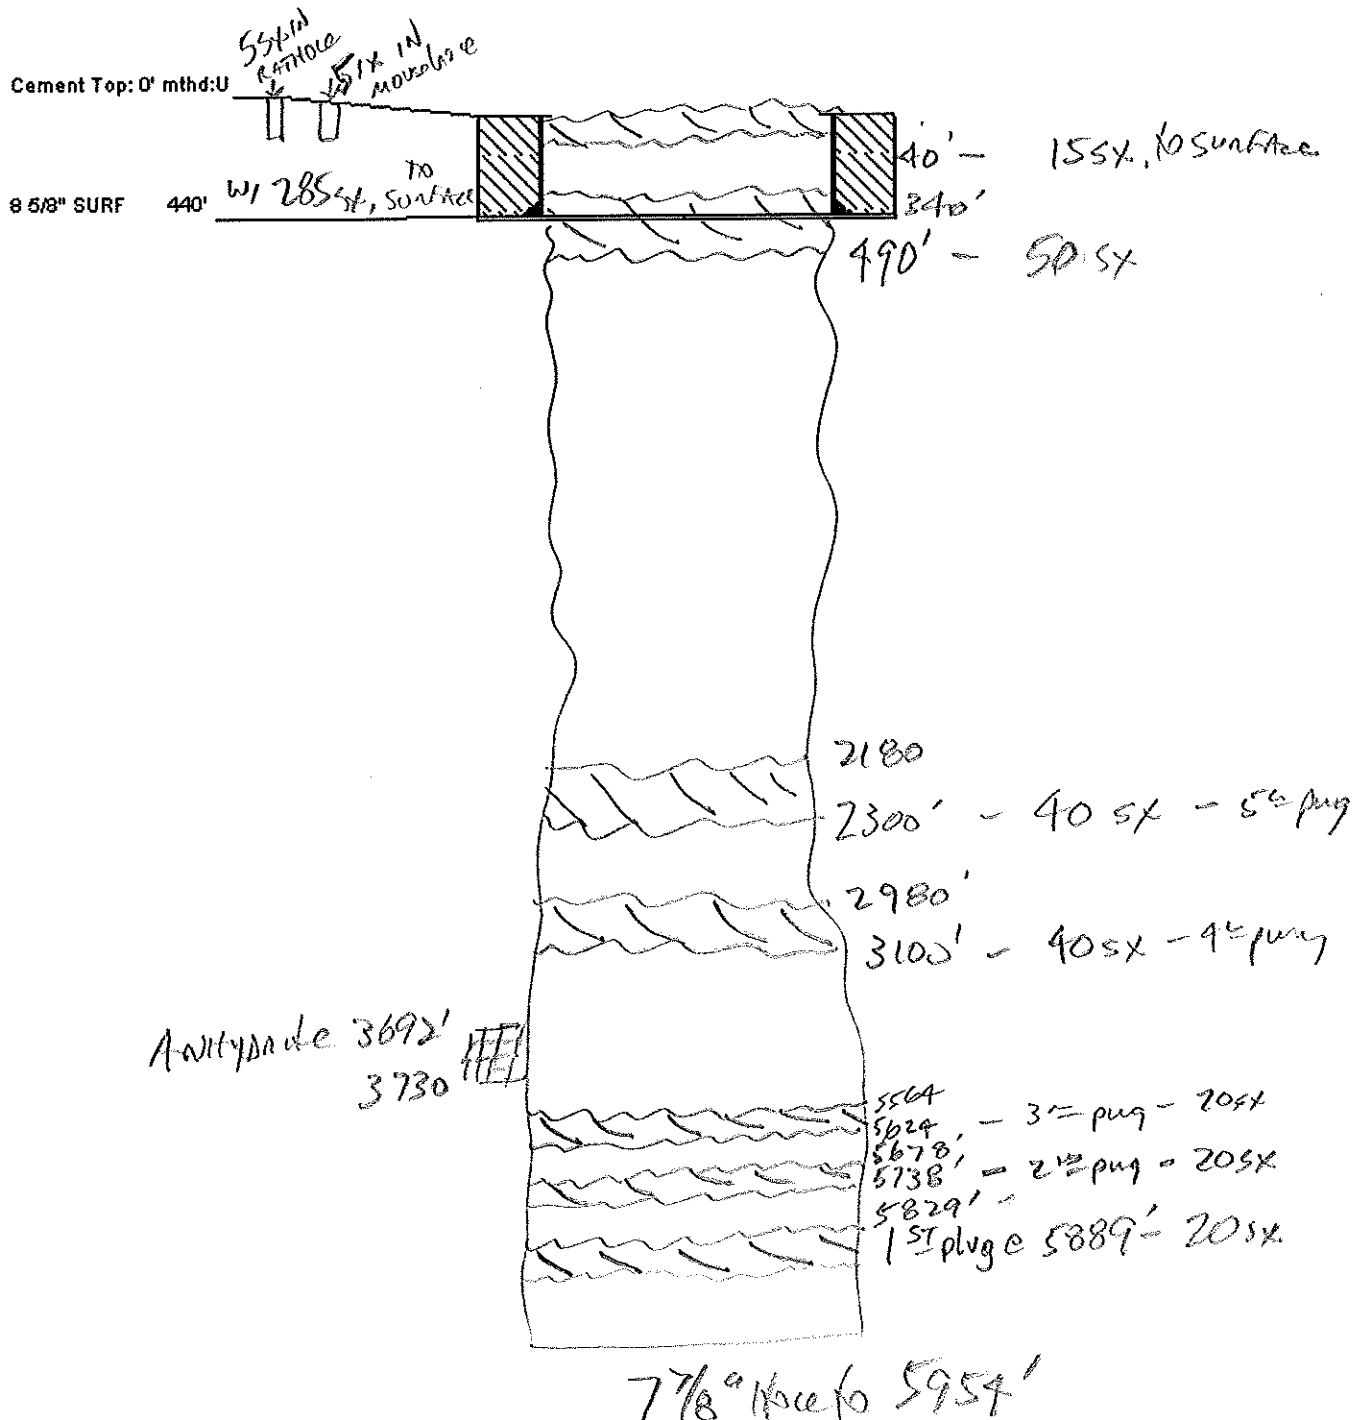

778° 1100 to 5954'