


Front Range #11-17-8

General Location:
Nesw-Sec 17-T4N-R66W, 6Th Pm
Township/Range: 17 004-N
NESW-SEC.17-T4N-R66W, 6TH PM
County: Weld, State: CO
Spud Date: 7/27/2012
Total Depth: 8113

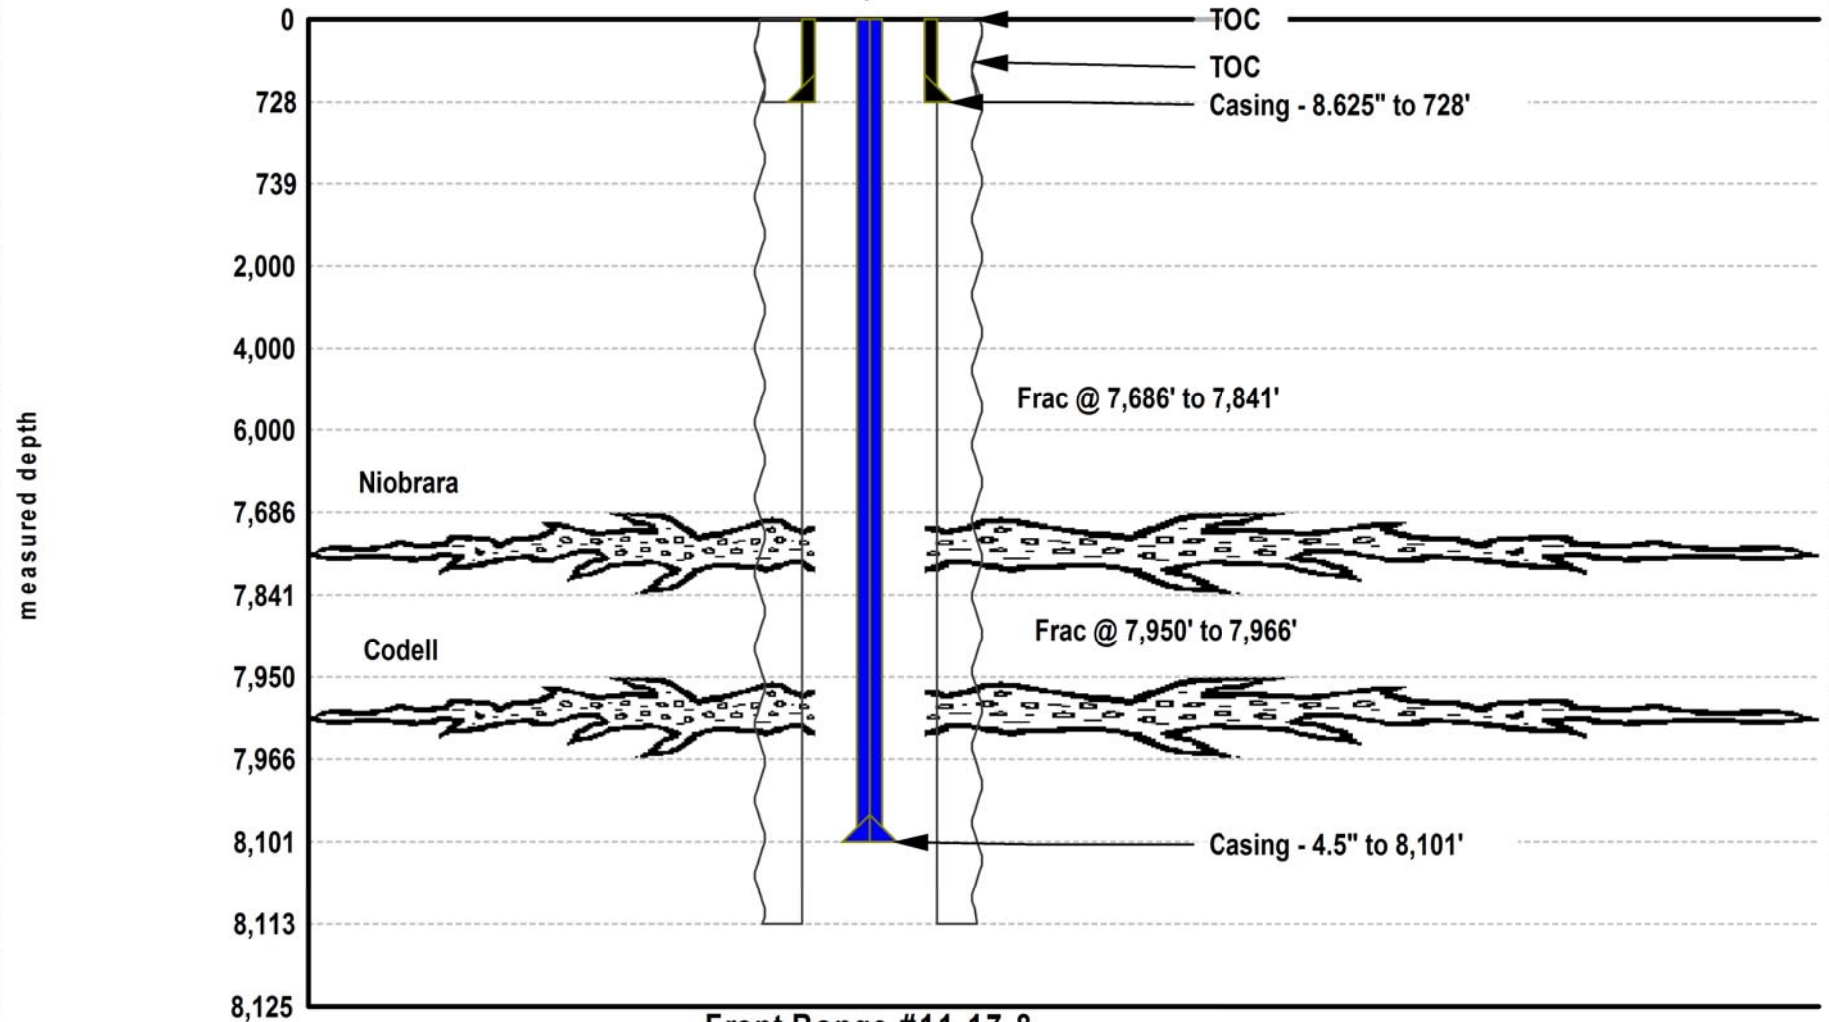

Front Range #11-17-8
Initial Completion: 8/23/2012
Proposed Depth: 9685 Plug Back Depth: 8041