
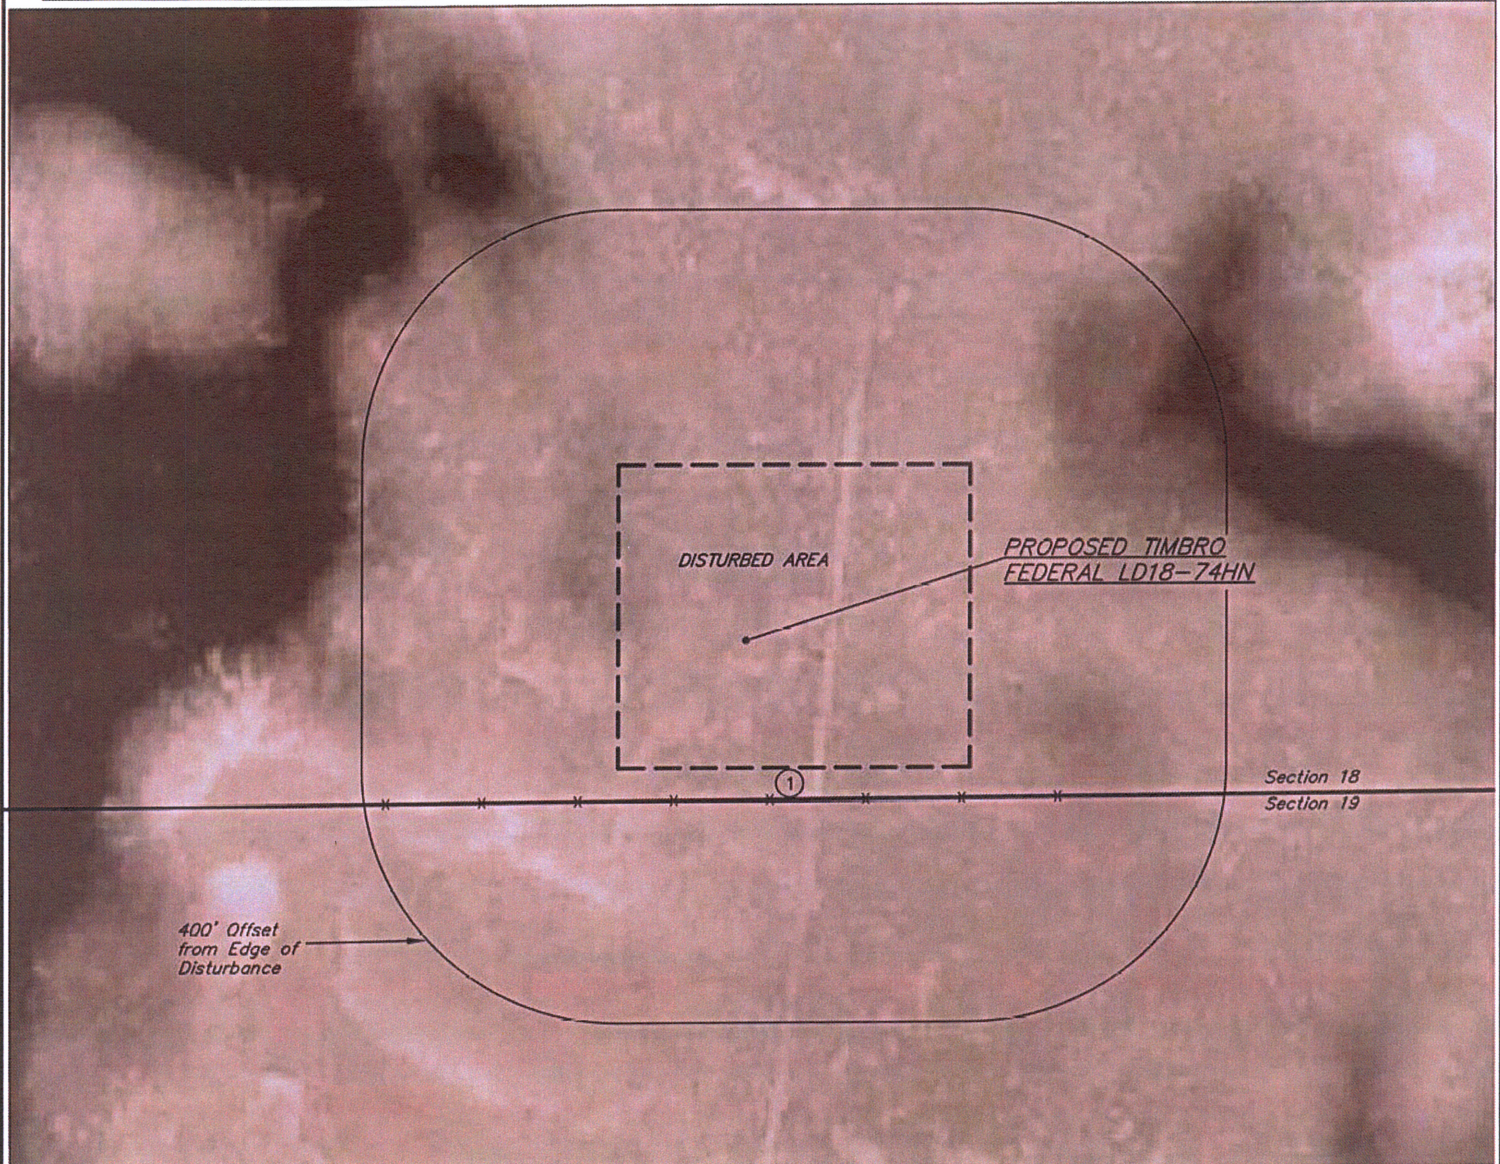


NOBLE ENERGY, INC.

LOCATION DRAWING FOR

TIMBRO FEDERAL LD18-74HN
SECTION 18, T9N, R58W, 6th P.M.

DATE: 04-04-12
DRAWN BY: B.L.B.
REV: 08-16-12 J.M.H.

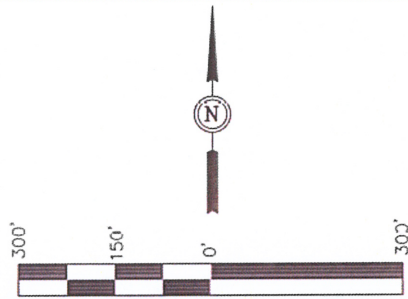

NOTE:
DIRECTION AND DISTANCE TO IMPROVEMENTS AND NEAREST FEATURES ARE FROM PROPOSED
TIMBRO FEDERAL LD18-74HN

IMPROVEMENTS:

- ① FENCE 250' S

NEAREST FEATURE: BUILDING 5093' N, PUBLIC ROAD
4907' N (CR 104.5), ABOVE GROUND UTILITY 5062' N,
RAILROAD 5280' +, PROPERTY LINE 250' S

UINTAH ENGINEERING & LAND SURVEYING
85 So. 200 East * Vernal, Utah 84078 * (435) 789-1017