


Section 36
T. 1 N., R. 99 W
6th. P.M.

250 0 500
GRAPHIC SCALE IN FEET
1 INCH = 500 FEET

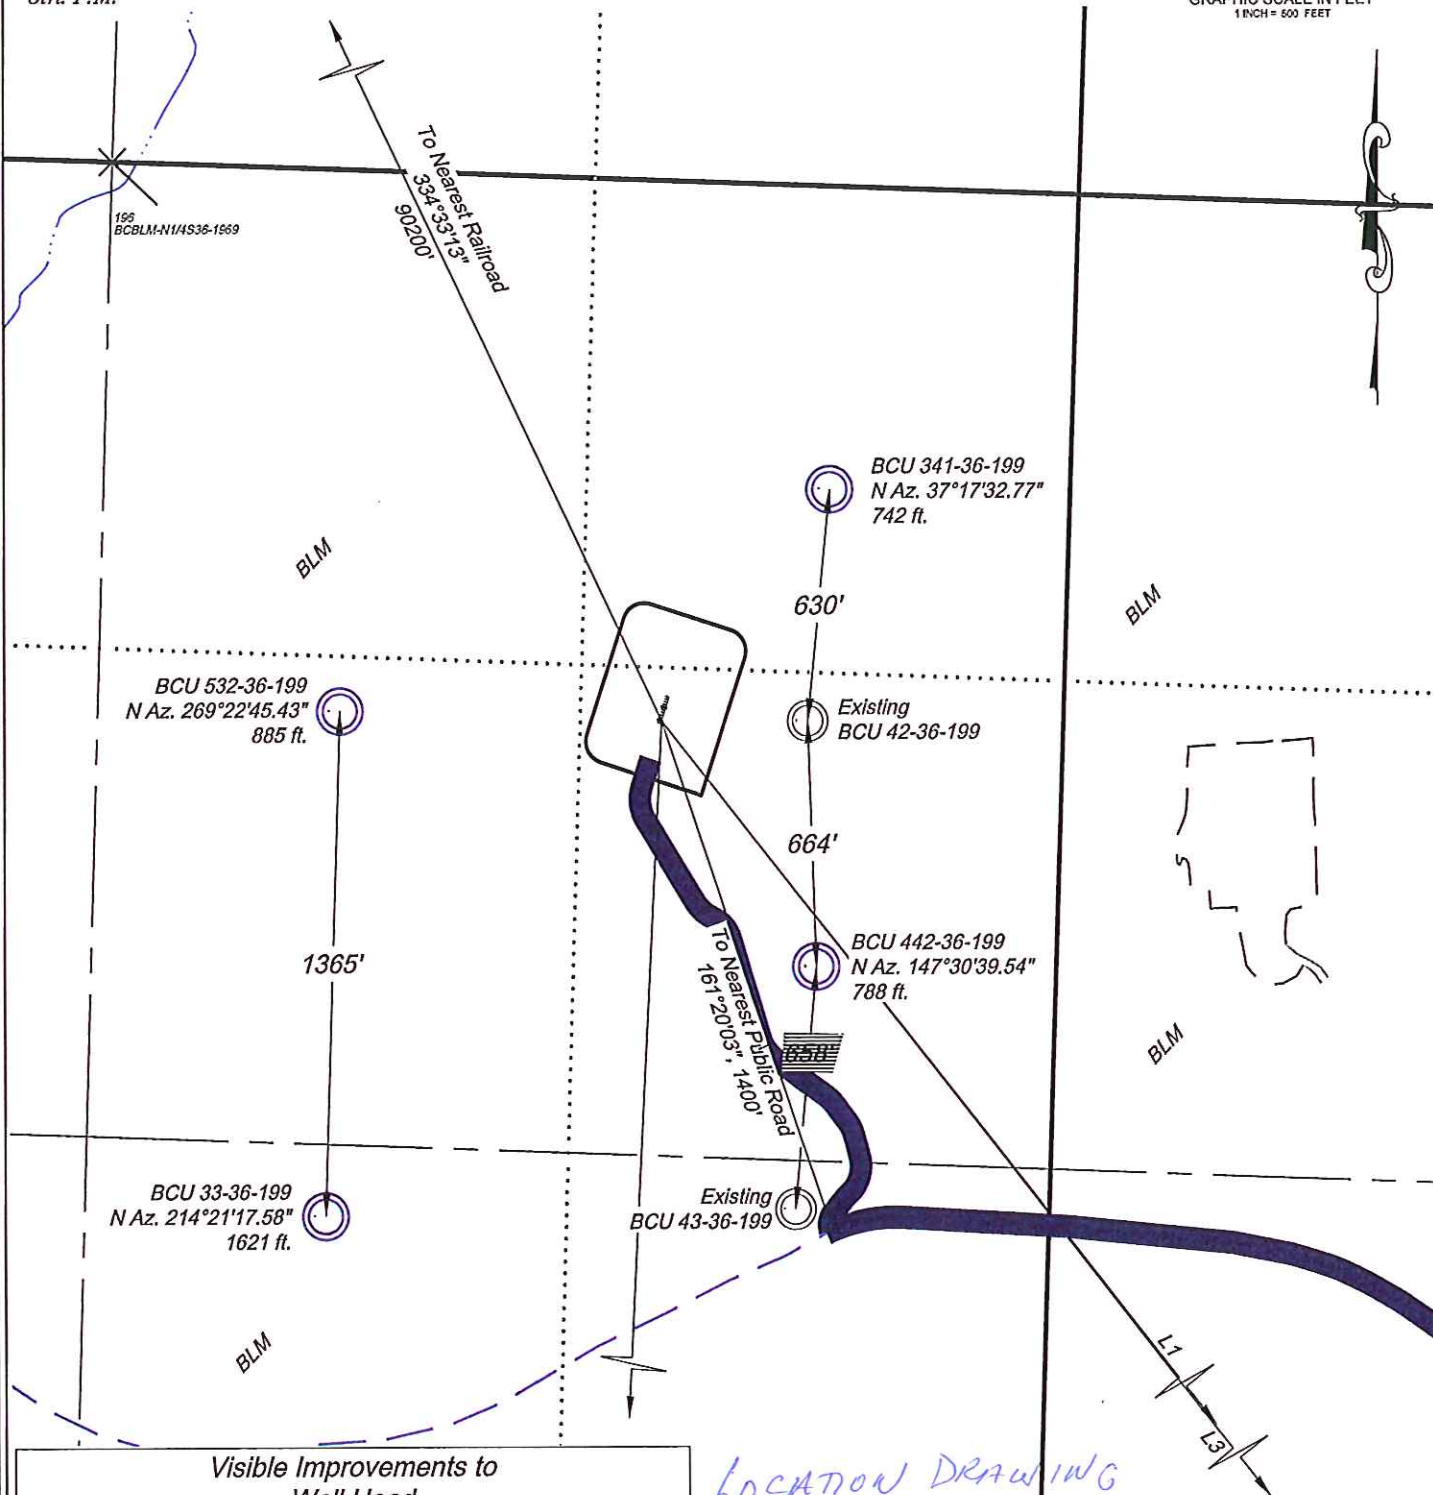

Visible Improvements to Well Head

Desc.	Bearing	Distance (ft)	Well
L1 Building	141°24'	37800	BCU 442-36-199
Public Road	161°20'	1400	BCU 442-36-199
L3 Above Grnd Util.	141°32'	38000	BCU 442-36-199
Railroad	334°33'	90200	BCU 442-36-199
Property Line	182°51'	11600	BCU 442-36-199

LOCATION DRAWING

CURRENT LAND USE		
<input type="checkbox"/> CROP LAND	<input checked="" type="checkbox"/> NON-CROP LAND	<input type="checkbox"/> SUBDIVIDED
<input type="checkbox"/> IRRIGATED	<input checked="" type="checkbox"/> RANGELAND	<input type="checkbox"/> INDUSTRIAL
<input type="checkbox"/> DRY LAND	<input type="checkbox"/> TIMBER	<input type="checkbox"/> COMMERCIAL
<input type="checkbox"/> IMPROVED PASTURE	<input type="checkbox"/> RECREATIONAL	<input type="checkbox"/> RESIDENTIAL
<input type="checkbox"/> HAY MEADOW	<input type="checkbox"/> OTHER (describe):	
<input type="checkbox"/> CRP		

REVISED: 5/17/12

136 East Third Street
Rifle, Colorado 81650
Ph. (970) 625-2720
Fax (970) 625-2773



BOOKCLIFF
Survey Services, Inc.

SCALE: 1" = 500'
DATE: 4/9/12
PLAT: 6 of 7
PROJECT: Highlands
DFT: CWS

Construction Plan Prepared for:
WPXENERGY
WPX Energy Rocky Mountain, LLC

BCU 442-36-199 Drill Pad - Sheet 6
LOCATION MAP