



SCALE: 1" = 50'

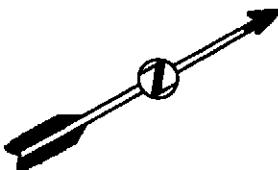



0802 # AUI

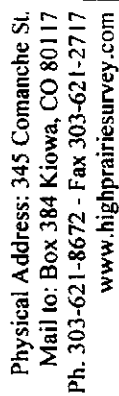


SCALE: 1" = 50' HORIZ.  
1" = 5' VERT.



Physical Address: 345 Comanche St.  
Mail to: Box 384 Kiowa, CO 80117  
Ph. 303-621-8672 - Fax 303-621-2717  
www.highprairiesurvey.com

Job # APC-Martin #1-3

Inv # 2080

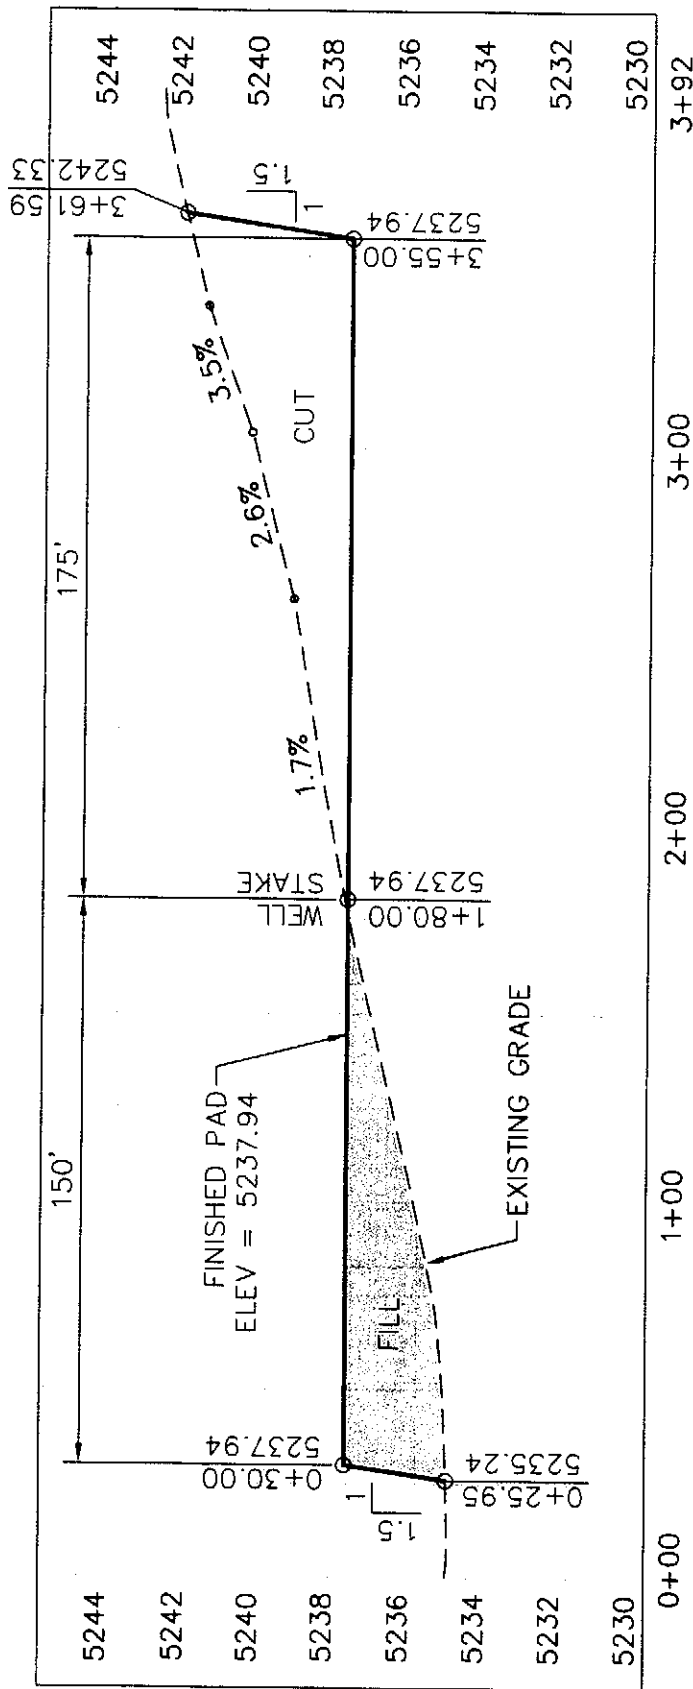

## CROSS SECTION B-B

SCALE: 1" = 50' HORIZ.  
1" = 5' VERT.