



Physical Address: 345 Comanche St.  
 Mail to: Box 384 Kiowa, CO 80117  
 Ph. 303-621-8672 - Fax 303-621-2717  
 www.highprairiesurvey.com

Job # 12203 APC-Doug #1-25

**TOPO MAP**

High Prairie Surveying of Kiowa, Colorado has in accordance with a request from **Mull Drilling Company** has determined the location of **APC-Doug # 1-25** to be 825 feet FSL, and 1620 feet FEL, (90° off Section lines) of **SECTION 25** Township **16s**, Range **45w** of the 6th Principal Meridian, **Cheyenne County**, Colorado.

Date: Staked on 9/27/12 drawn on 10/03/12.



Re: Staked by Keith Westfall

Drawn: Drawn by Dustin Cotter

**Basis of Elevation Spot:** NGS BM = Marschel, PID = JJ0986, H-Order = First, V-Order = GPS OBS, Stability = A, P-DOP = 2.7, Sats = 8 US NAD 83 CO-C zone, Lat. = 39.06339, Long. = W130.06146, Elevation = 4195.0 gr. (us FT).

**Notes:** There are no apparent improvements within 400 ft of proposed well pad.  
 The ground elevation at staked location = 4294.88' gr.  
 This drawing does not represent a monumented survey or Land Survey Plat.

**Basis of Bearing:** Bearings were determined based on the South line of Section 25 to bear N 86°44'20" E with all other bearings contained herein relative thereto

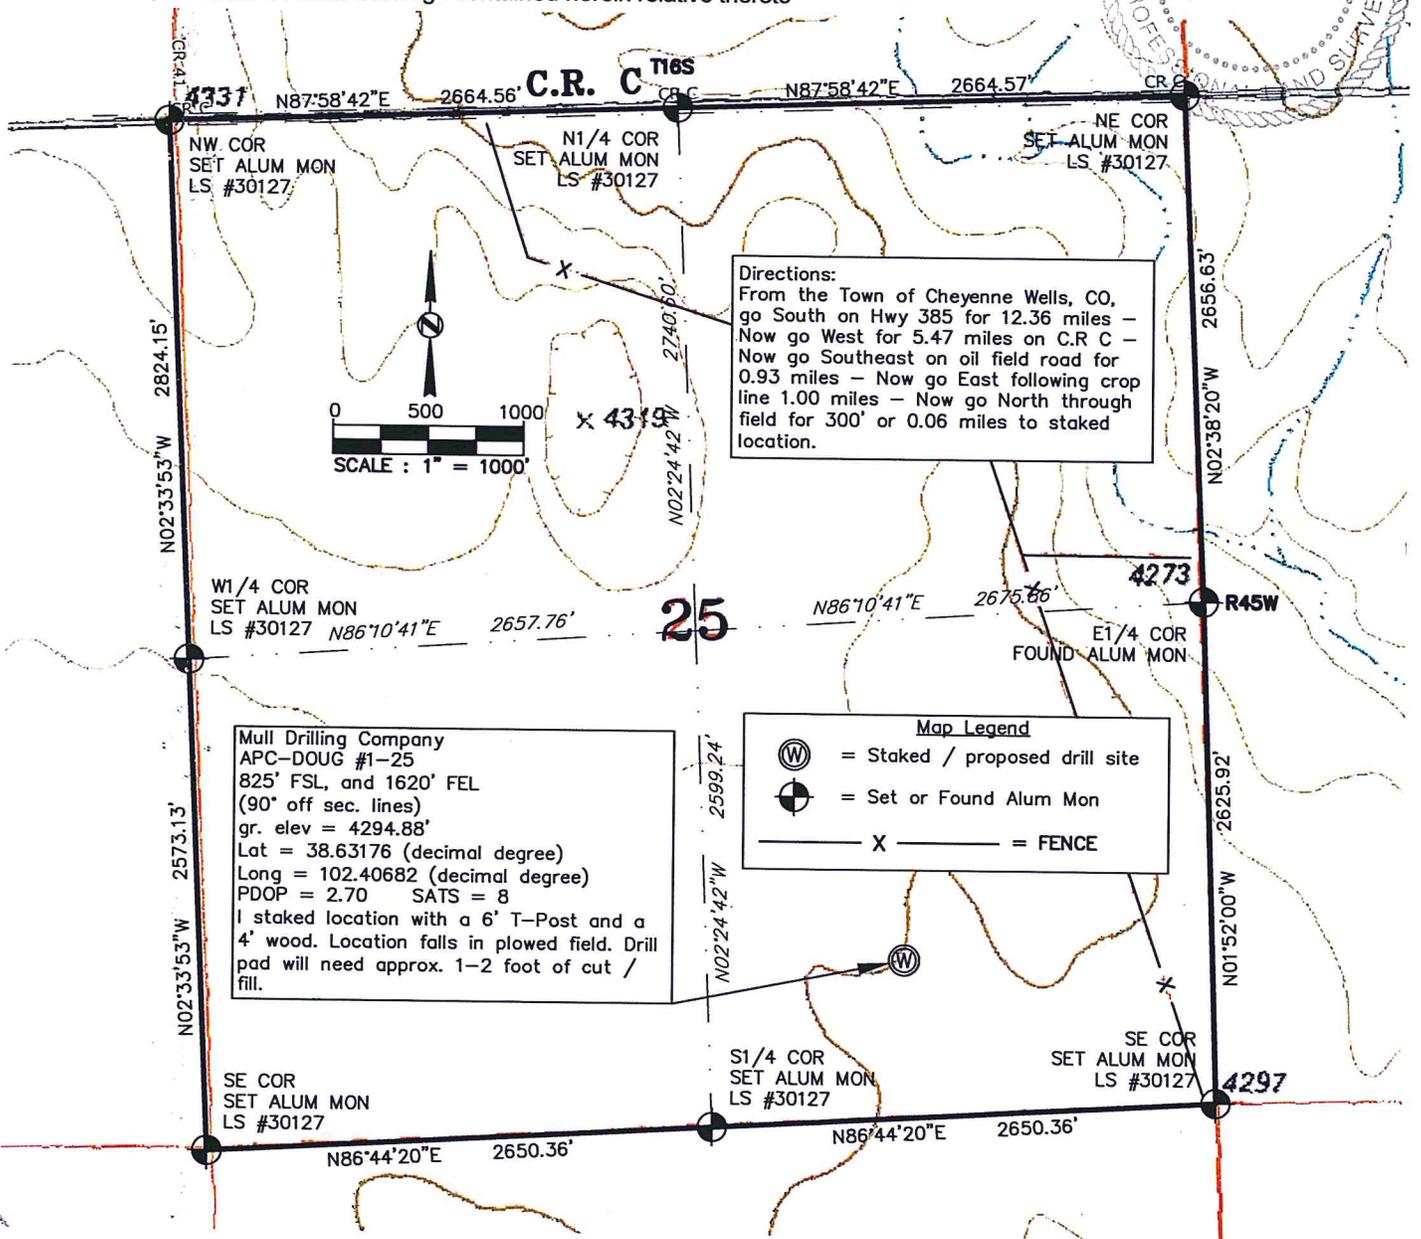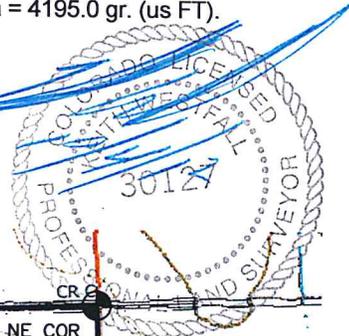

Mull Drilling Company  
 APC-DOUG #1-25  
 825' FSL, and 1620' FEL  
 (90° off sec. lines)  
 gr. elev = 4294.88'  
 Lat = 38.63176 (decimal degree)  
 Long = 102.40682 (decimal degree)  
 PDOP = 2.70 SATS = 8  
 I staked location with a 6' T-Post and a 4' wood. Location falls in plowed field. Drill pad will need approx. 1-2 foot of cut / fill.

**Map Legend**

- (W) = Staked / proposed drill site
- (M) = Set or Found Alum Mon
- X = FENCE