




Lat40°, Inc. 1635 Foxtrail Drive, Suite 325 Loveland, CO 970-776-3321

SITE SKETCH


RANCHO WATER VALLEY 7
#7-8-33-270-5-CH

SECTION: 4
TOWNSHIP: 5N
RANGE: 67W

PROPOSED SPACING UNIT

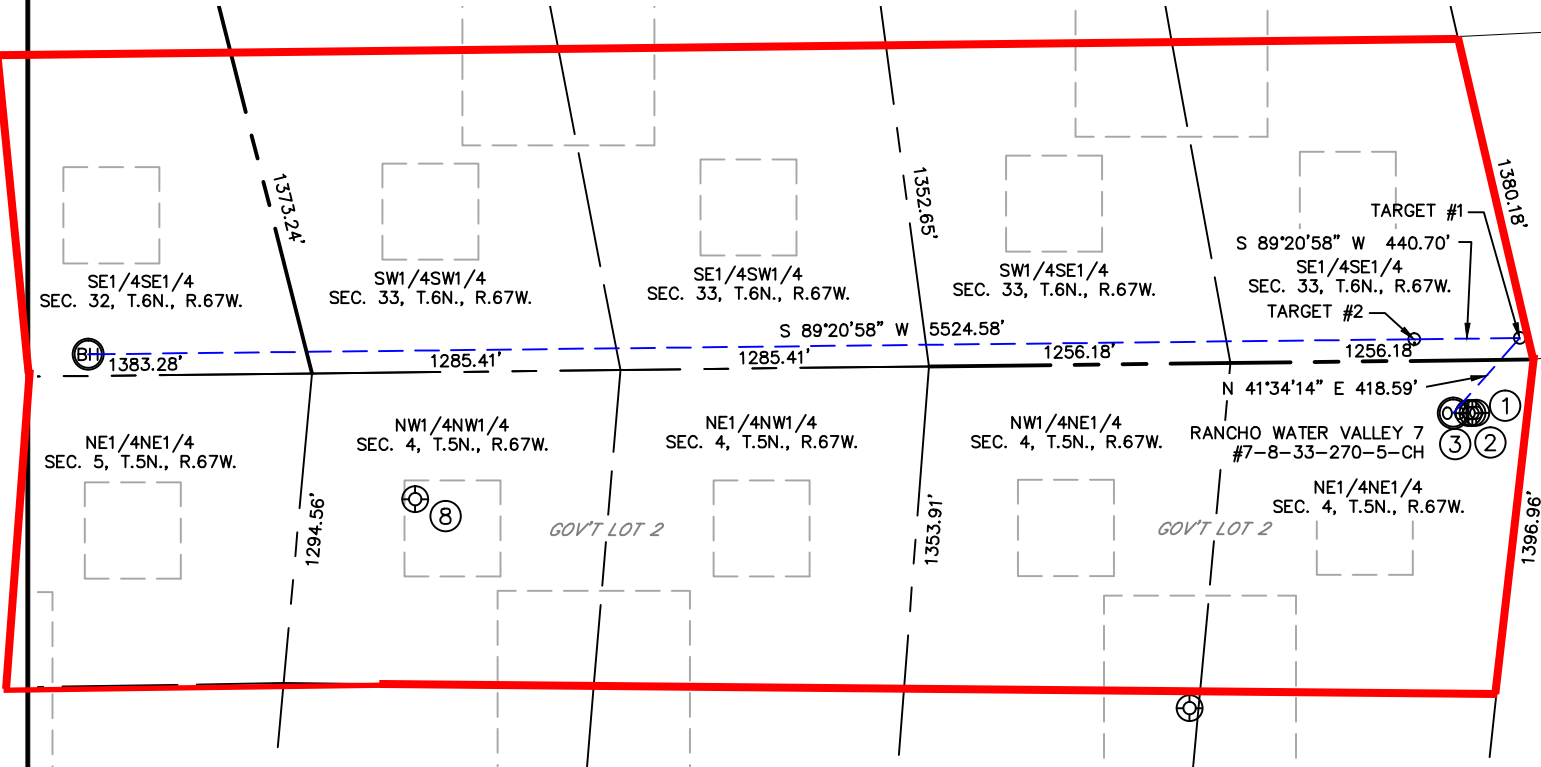

- | | | | |
|---------------------------|---------------------------|---------------------------|------------------|
| ① | ② | ③ | ⑧ |
| RANCHO WATER VALLEY 3-9-4 | RANCHO WATER VALLEY 2-8-4 | RANCHO WATER VALLEY 2-6-4 | PAVISTMA 4-23 |
| NE1/4NE1/4 | NE1/4NE1/4 | NE1/4NE1/4 | NW1/4NW1/4 |
| 220' FNL | 220' FNL | 220' FNL | 528' FNL |
| 207' FEL | 223' FEL | 239' FEL | 475' FWL |
| LAT-40.43549°N | LAT-40.43548°N | LAT-40.43548°N | LAT-40.43007°N |
| LONG-104.88787°W | LONG-104.88793°W | LONG-104.88799°W | LONG-104.90434°W |
| PDOP: 1.0 | PDOP: 1.0 | PDOP: 1.0 | PDOP: 4.0 |
| ELEV: 4774' | ELEV: 4775' | ELEV: 4775' | ELEV: 4868' |

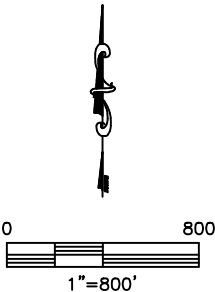

DATE: rev10/18/2012
PROJECT#: 2011315