


# OXY USA INC. Downhole Schematic

**Well Name:** Sniff B-1    API: 05-011-06036

**DATE:** 11/03/2012    **AUTHOR:** D.Berg/K. Andrews

**LOCATION:** 2310' FNL & 2310' FWL of Section 9 Township 23S Range 48W, Bent Co., Colorado

**GL: 3788'**  
**KB: 3797'**

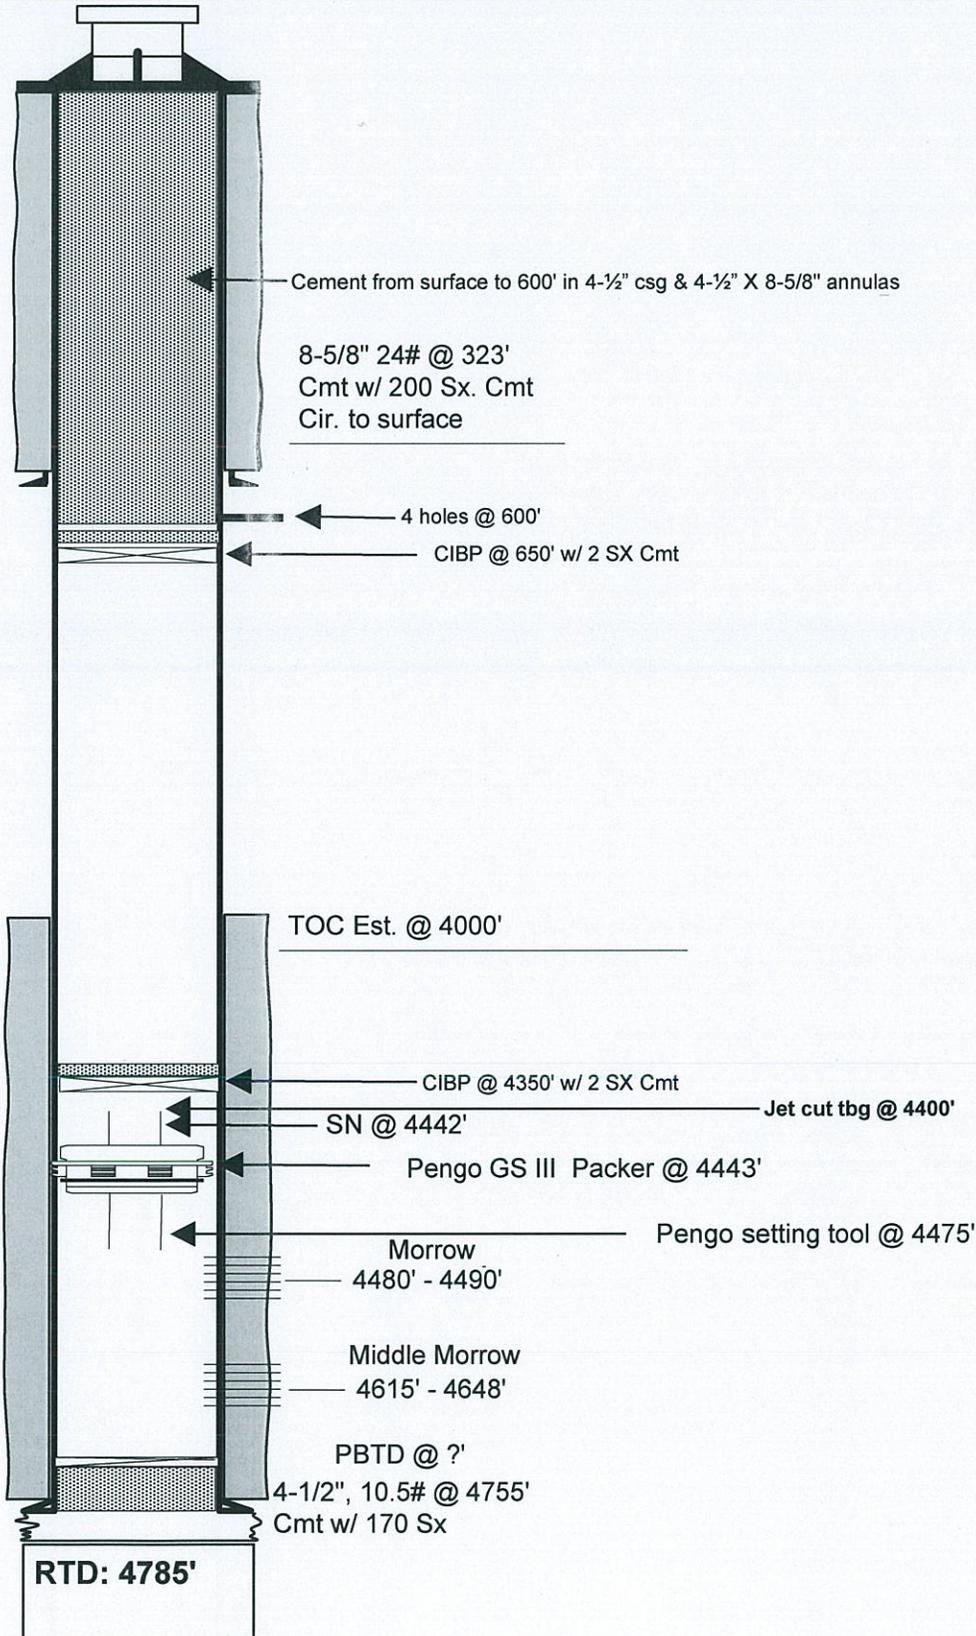

**Notes:**  
Stone Corral: 1644'. Suspect hole in tbg @ unknown depth. Suspect hole in csg @ unknown depth.

**PROPOSED PLUGGING**