


MULTI-WELL PAD SKETCH STONEBRAKER FOUR-WELL PAD

SECTION: 28
TOWNSHIP: 2N
RANGE: 64W

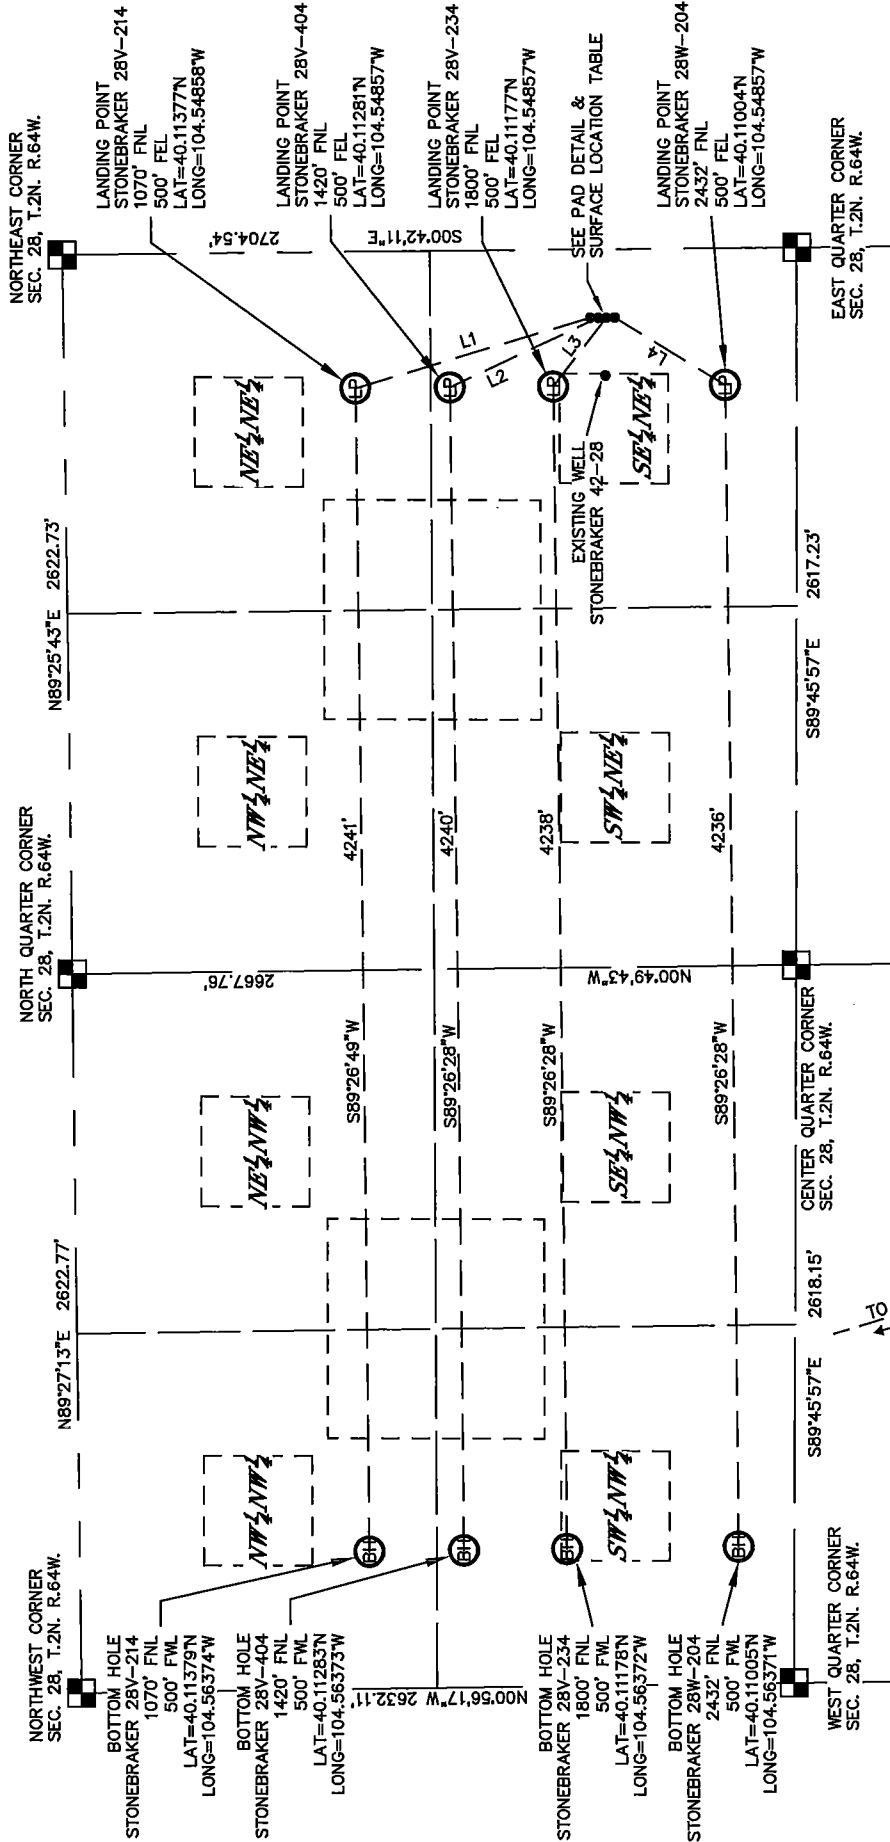

LINE TABLE		
LINE	BEARING	LENGTH
L1	N16°43'54"W	905'
L2	N25°07'24"W	605'
L3	N51°57'42"W	320'
L4	S31°12'10"W	473'

SURFACE LOCATIONS (NORTH TO SOUTH)

STONEBRAKER 28V-214 1940' FNL 250' FEL LAT=40.1139°N LONG=104.54768°W	STONEBRAKER 28V-404 1970' FNL 250' FEL LAT=40.1130°N LONG=104.54768°W	STONEBRAKER 28V-234 2000' FNL 250' FEL LAT=40.1122°N LONG=104.54768°W	STONEBRAKER 28W-204 2030' FNL 250' FEL LAT=40.1114°N LONG=104.54768°W
---	---	---	---

PAD DETAIL
N.T.S.

