

CURRENT WELLBORE DIAGRAM


UPRR 14-5

SWSW, Sec. 05-14S-44W 6PM

API #: 05-017-06018

Pronghorn Operating LLC (#10422)

Cheyenne Cty, CO

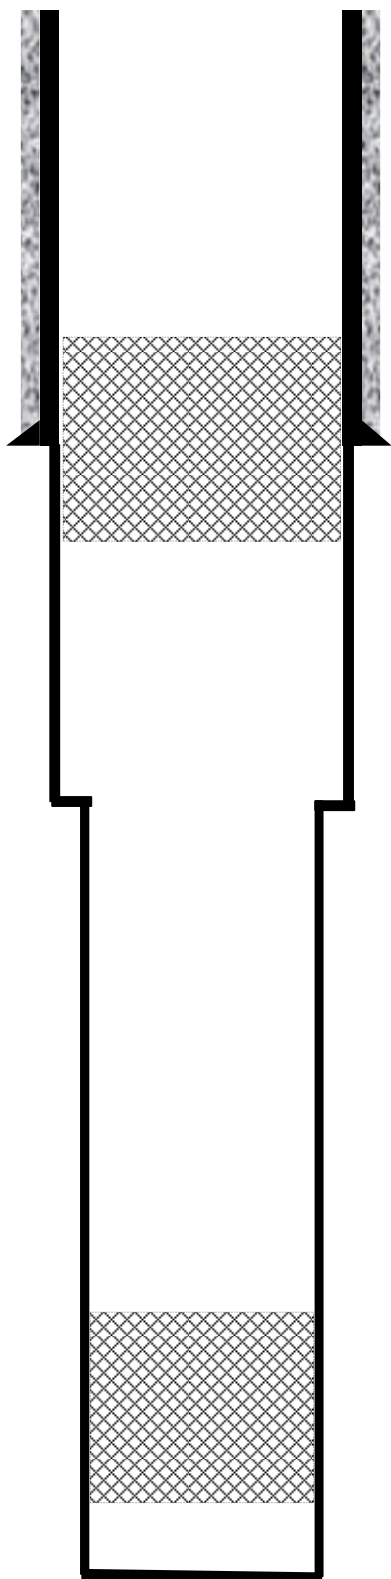

Originally Drilled by UPRC

4/04/1969

Spud

4/25/1969

TD

4/25/1969

Plugged & Abandoned

10.75" Casing
Cemented to surface

274' (32.75#)
275 sx

45 SK Cement Plug

200'-320' (4/25/1969)

8.75" Hole

2465'

30 SK Cement Plug

5400'-5500'

7-7/8" Hole

5565' TD

PROPOSED WELLBORE DIAGRAM


UPRR 14-5

SWSW, Sec. 05-14S-44W 6PM

Pronghorn Operating LLC (#10422)

API #: 05-017-06018

Cheyenne Cty, CO

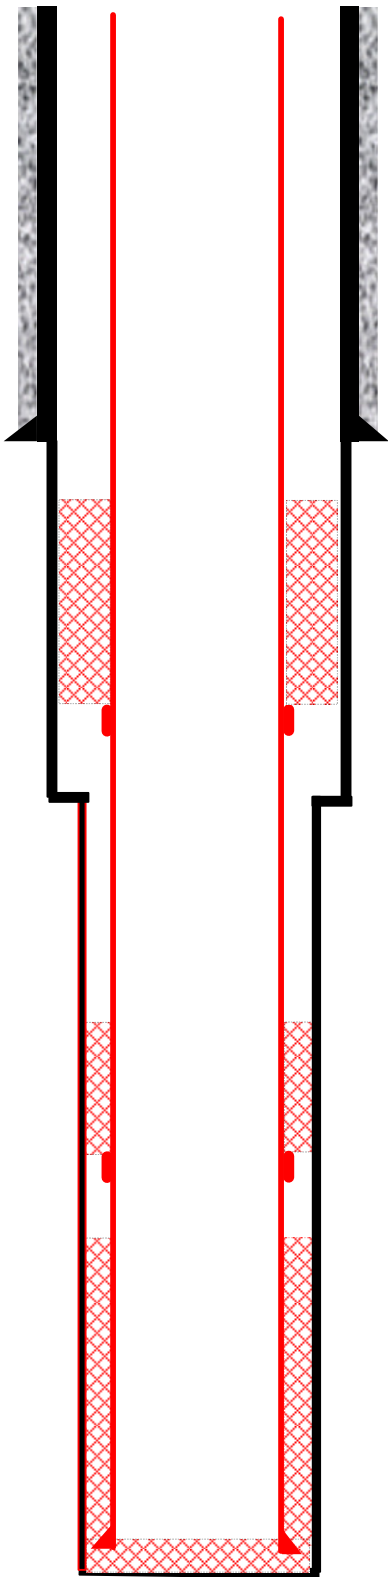

Originally Drilled by UPRC

4/04/1969

4/25/1969

4/25/1969

Spud

TD

Plugged & Abandoned

10.75" Casing
Cemented to surface

274' (32.75#)
275 sx

Stage Tool:
Cement Coverage

per APD
per APD

8.75" Hole

2465'

Est TOC

3600'

Stage Tool:

4250' (cemented w 150 SX)

Est TOC

4600'

5.5" 15.5# Casing

5565' (cemented w 150 SX)

7-7/8" Hole

5565' TD