


LOCATION DRAWING
IMPROVEMENTS WITHIN 400' OF LOCATION
WIND 17-14,17-13,17-24,17-23
SECTION 17, T 4 N, R67 W
WELD COUNTY COLORADO

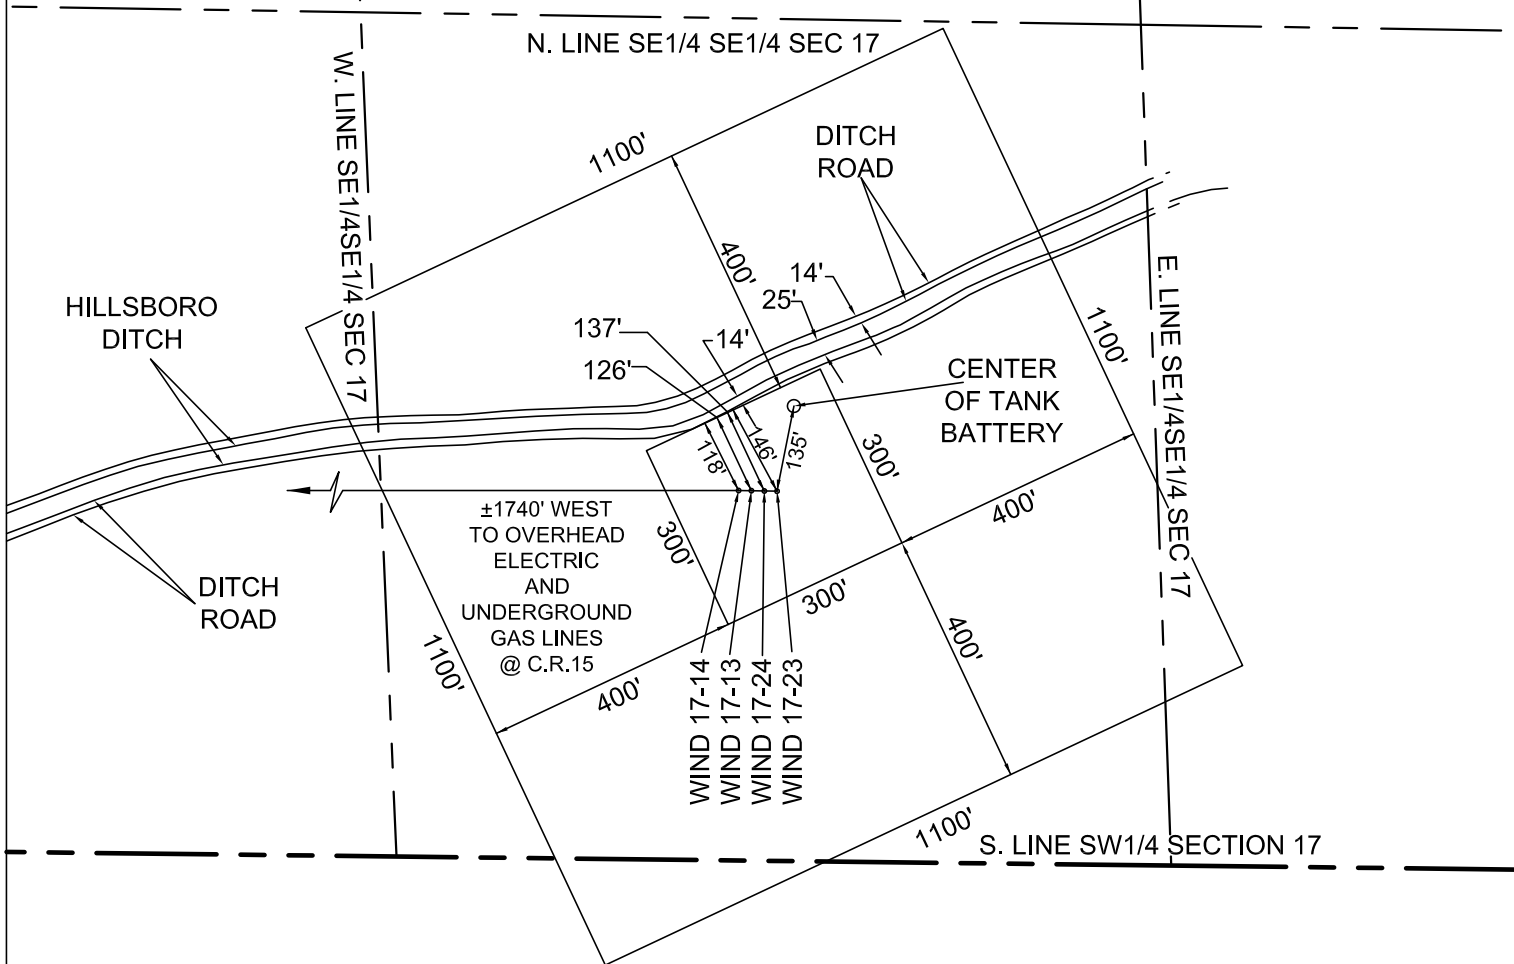

NOTE: WELL LOCATIONS ARE 20' APART FROM EACH OTHER



IMPROVEMENTS WITHIN 400' OF LOCATION
WIND 17-14,17-13,17-24,17-23
SECTION 17, T 4 N, R67 W
WELD COUNTY COLORADO



120 W. 84TH AVENUE
 THORNTON, COLORADO 80260
 PH. 303-702-1617
 FAX. 303-702-1488
 WWW.POWERSURVEYING.COM

DATE OF FIELD WORK: 10/11/12
 DATE OF COMPLETION: 10/18/12
 PROJECT NUMBER: 501-12-233