




Lat40°, Inc. 1635 Foxtrail Drive, Suite 325 Loveland, CO 970-776-3321

## MULTI-WELL PLAN

STATE PRONGHORN P-16 PAD

THIS MAP DOES NOT REPRESENT A BOUNDARY SURVEY

SECTION: 16  
TOWNSHIP: 5N  
RANGE: 61W

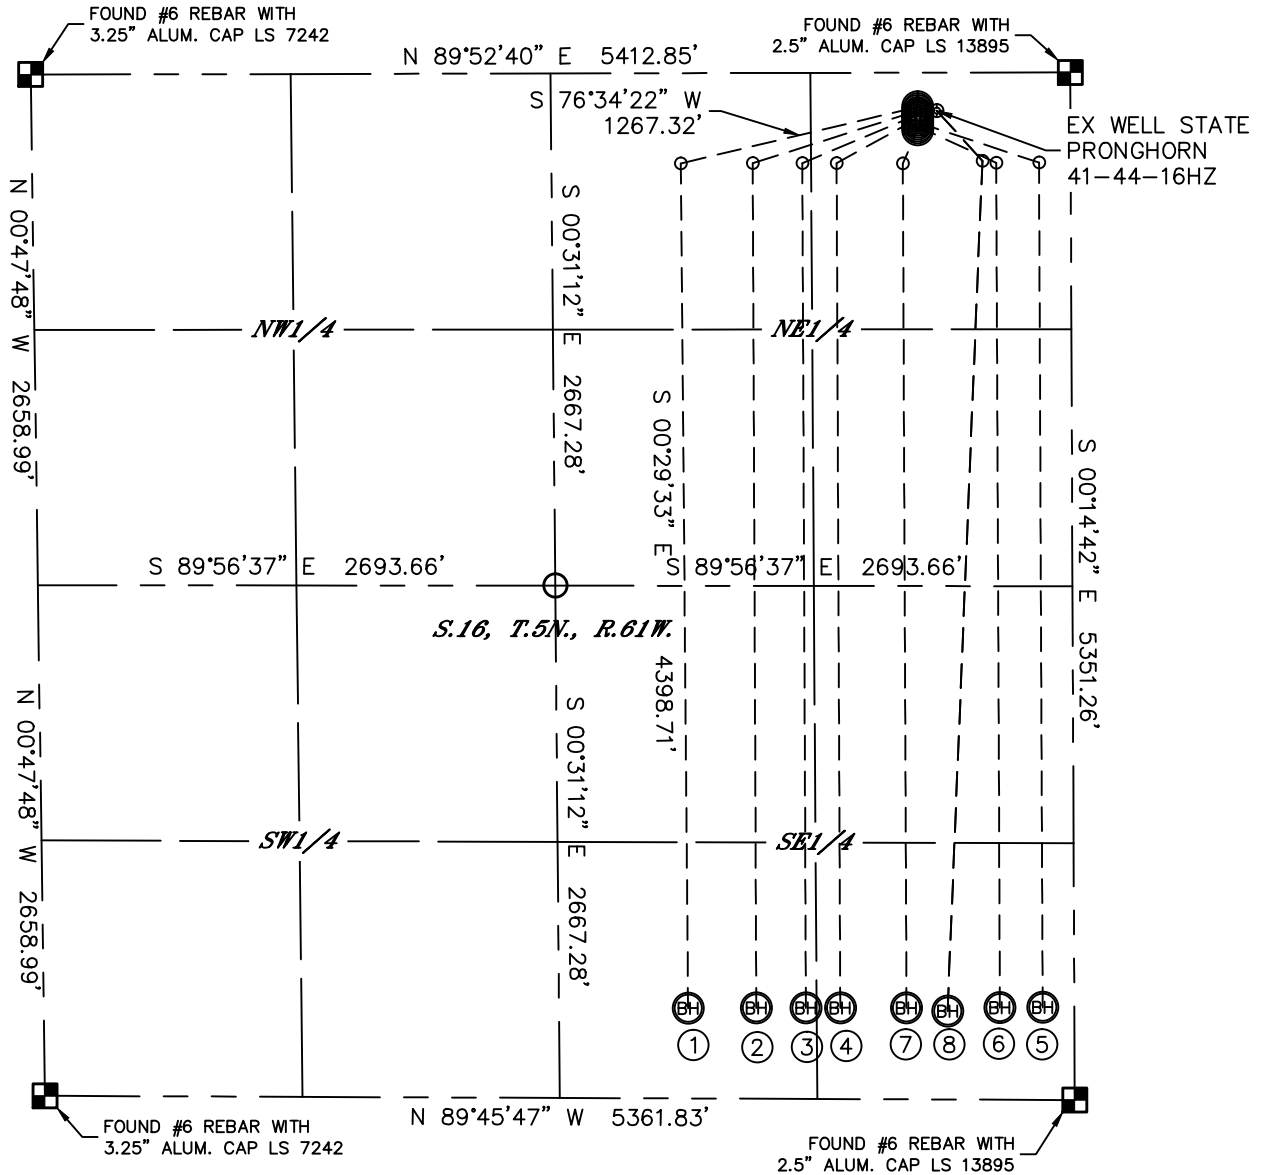

①

—SURFACE LOCATION—  
STATE PRONGHORN  
31—34—16HNB  
178' FNL  
796' FEL  
LAT: 40.40781°N  
LONG: 104.20710°W

②

—SURFACE LOCATION—  
STATE PRONGHORN  
B2—16  
198' FNL  
796' FEL  
LAT: 40.40775°N  
LONG: 104.20710°W

③

—SURFACE LOCATION—  
STATE PRONGHORN  
B3—16  
218' FNL  
796' FEL  
LAT: 40.40770°N  
LONG: 104.20710°W

④

—SURFACE LOCATION—  
STATE PRONGHORN  
B4—16  
238' FNL  
796' FEL  
LAT: 40.40764°N  
LONG: 104.20710°W

⑤

—SURFACE LOCATION—  
STATE PRONGHORN  
B5—16  
258' FNL  
796' FEL  
LAT: 40.40759°N  
LONG: 104.20710°W

⑥

—SURFACE LOCATION—  
STATE PRONGHORN  
B6—16  
278' FNL  
796' FEL  
LAT: 40.40753°N  
LONG: 104.20710°W

⑦

—SURFACE LOCATION—  
STATE PRONGHORN  
B7—16  
298' FNL  
796' FEL  
LAT: 40.40748°N  
LONG: 104.20711°W

⑧

—SURFACE LOCATION—  
EX. STATE PRONGHORN  
41—44—16HZ  
198' FNL  
696' FEL  
LAT: 40.40775°N  
LONG: 104.20674°W


### LEGEND



= ALIQUOT MONUMENT AS DESCRIBED



= CALCULATED POSITION

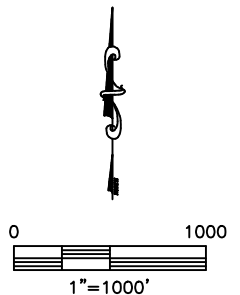

DATE: rev.11/21/2012  
PROJECT#: 2012073





Lat40°, Inc. 1635 Foxtrail Drive, Suite 325 Loveland, CO 970-776-3321

# MULTI-WELL PLAN

## STATE PRONGHORN P-16 PAD

SECTION: 16  
TOWNSHIP: 5N  
RANGE: 61W

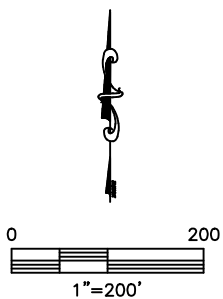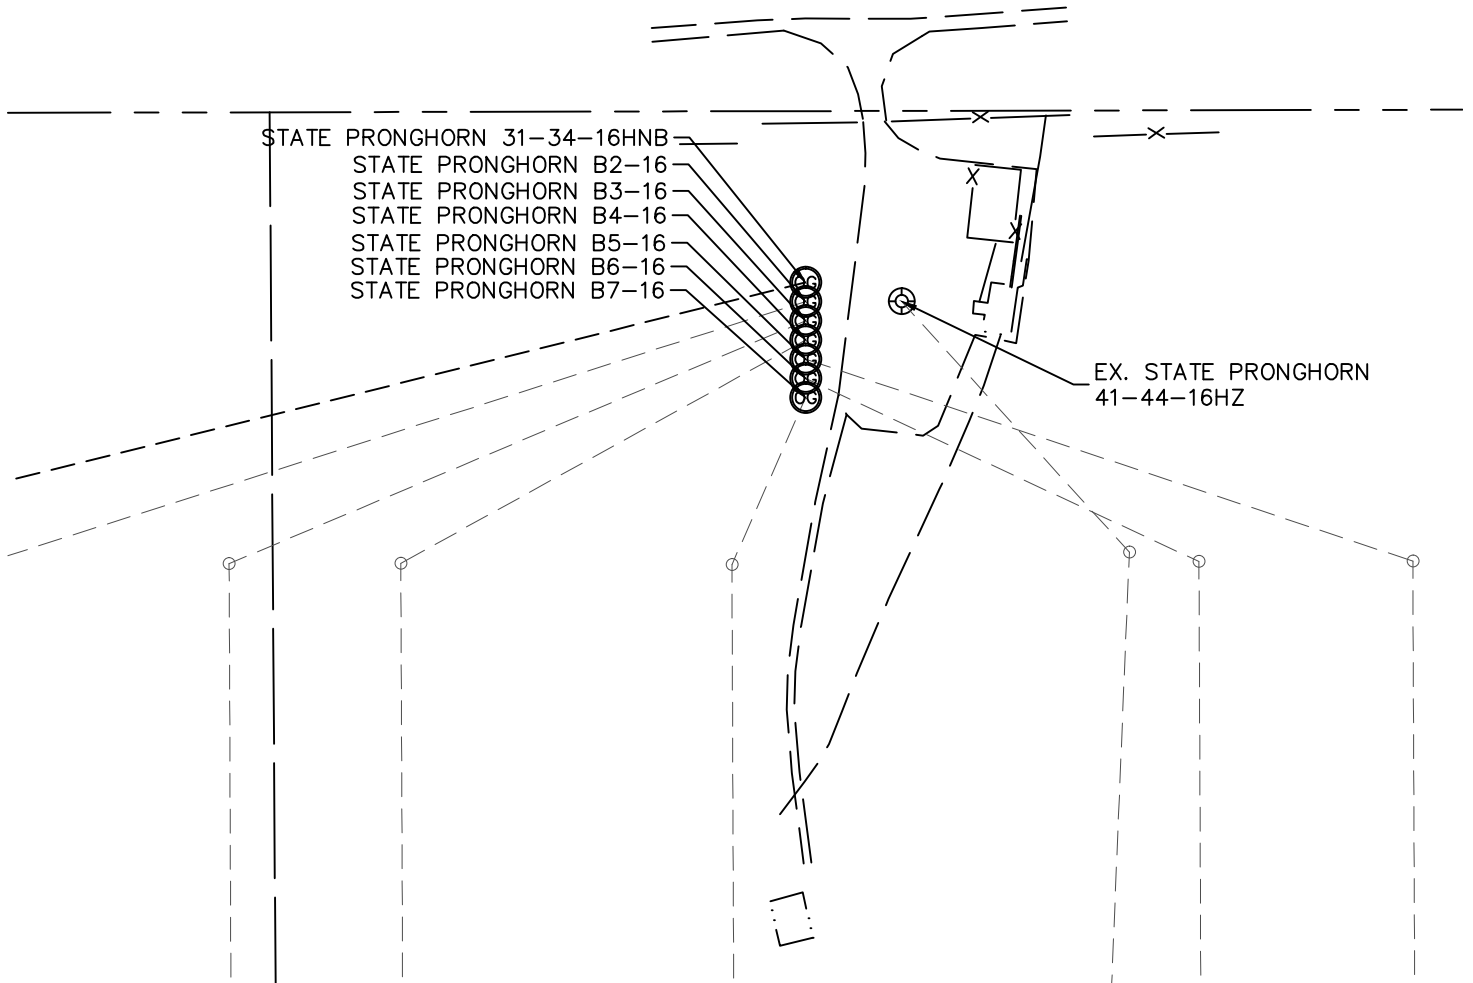

DATE: rev.11/21/2012  
PROJECT#: 2012073