




Lat40°, Inc. 1635 Foxtrail Drive, Suite 325 Loveland, CO 970-776-3321

MULTI-WELL PLAN

PRONGHORN T-3 PAD


THIS MAP DOES NOT REPRESENT A BOUNDARY SURVEY

SECTION: 3
TOWNSHIP: 5N
RANGE: 61W

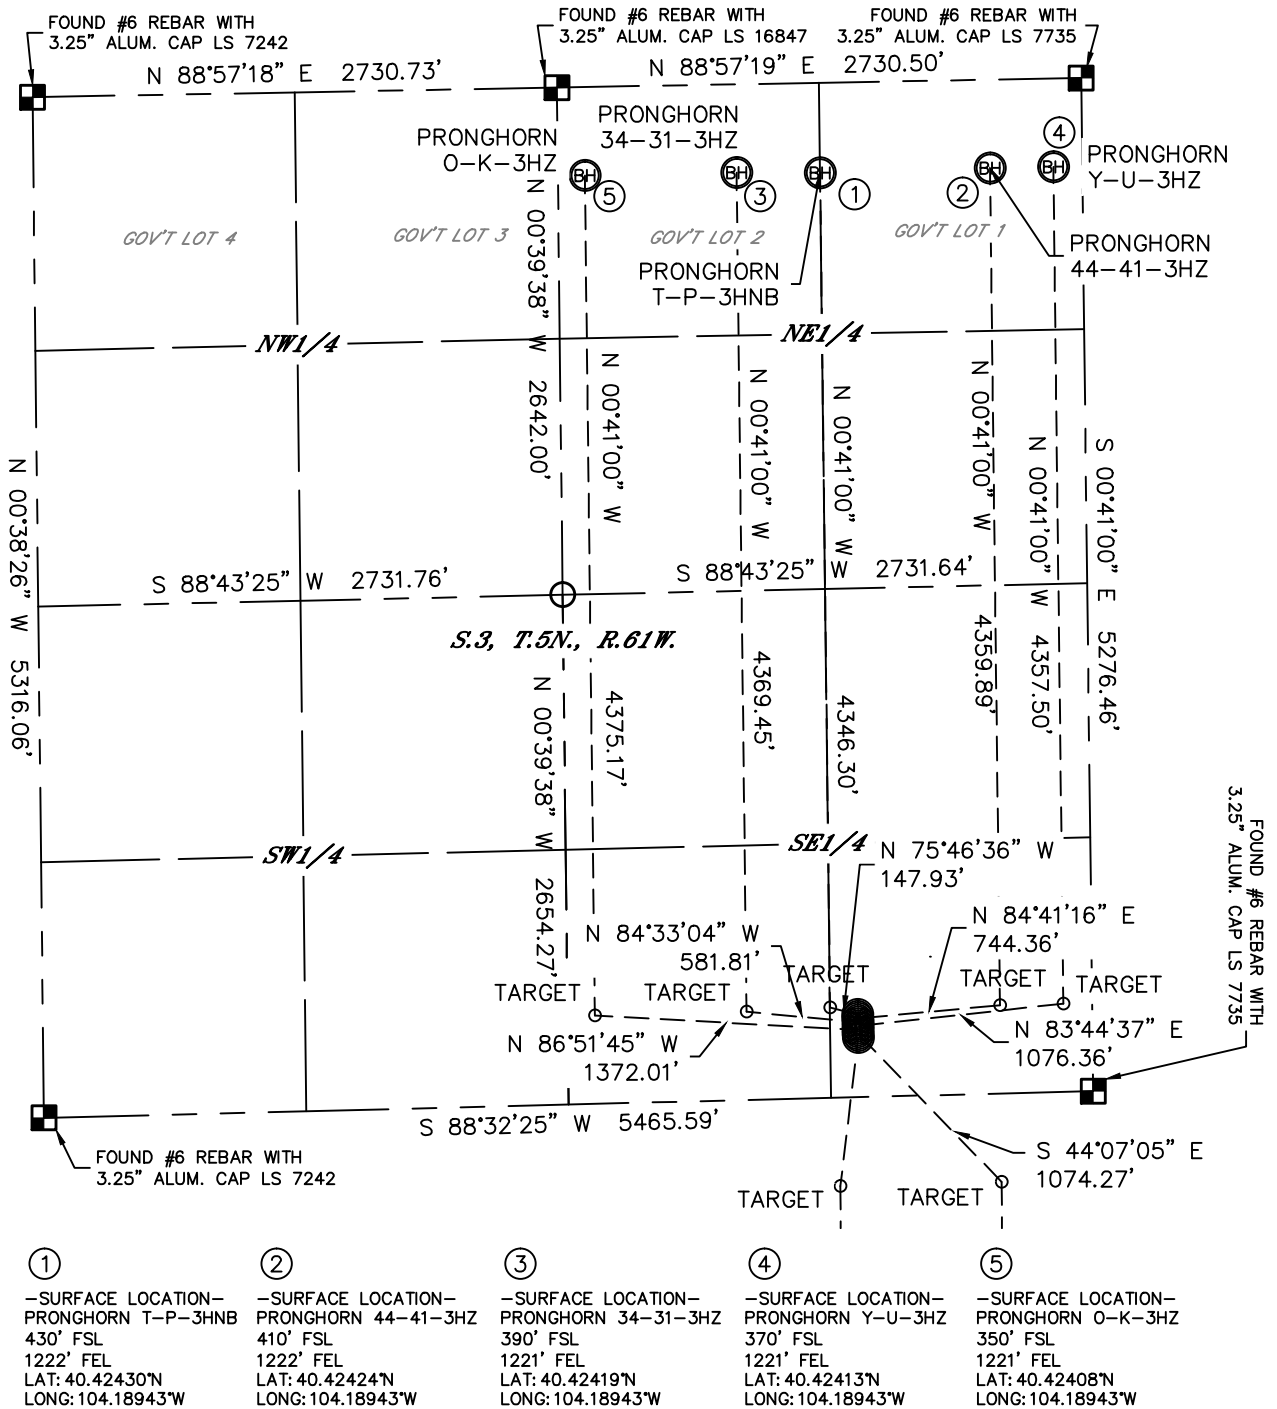

LEGEND

- = ALIQUOT MONUMENT AS DESCRIBED
- = CALCULATED POSITION

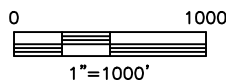

DATE: rev11/21/2012
PROJECT#: 2012073




Lat40°, Inc. 1635 Foxtrail Drive, Suite 325 Loveland, CO 970-776-3321

MULTI-WELL PLAN

PRONGHORN T-3 PAD

SECTION: 3
TOWNSHIP: 5N
RANGE: 61W

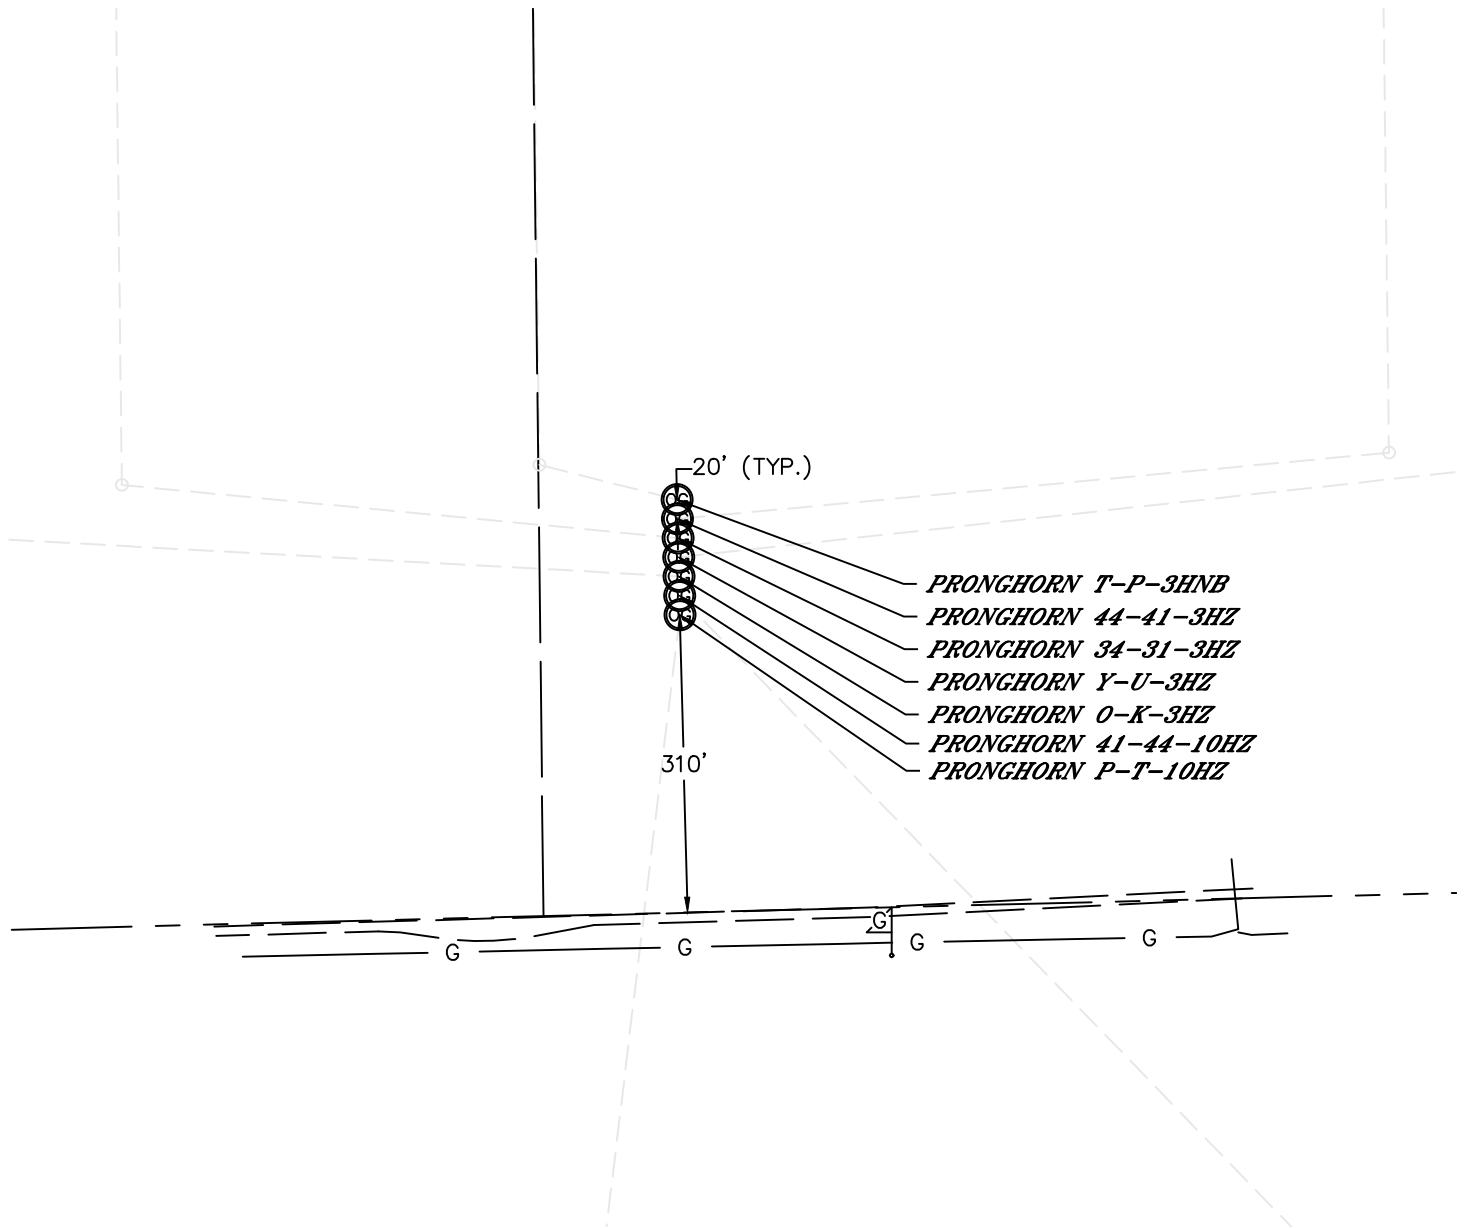

0 200
1"=200'

DATE: rev11/21/2012
PROJECT#: 2012073