




Hearing D # 15 # 13-2

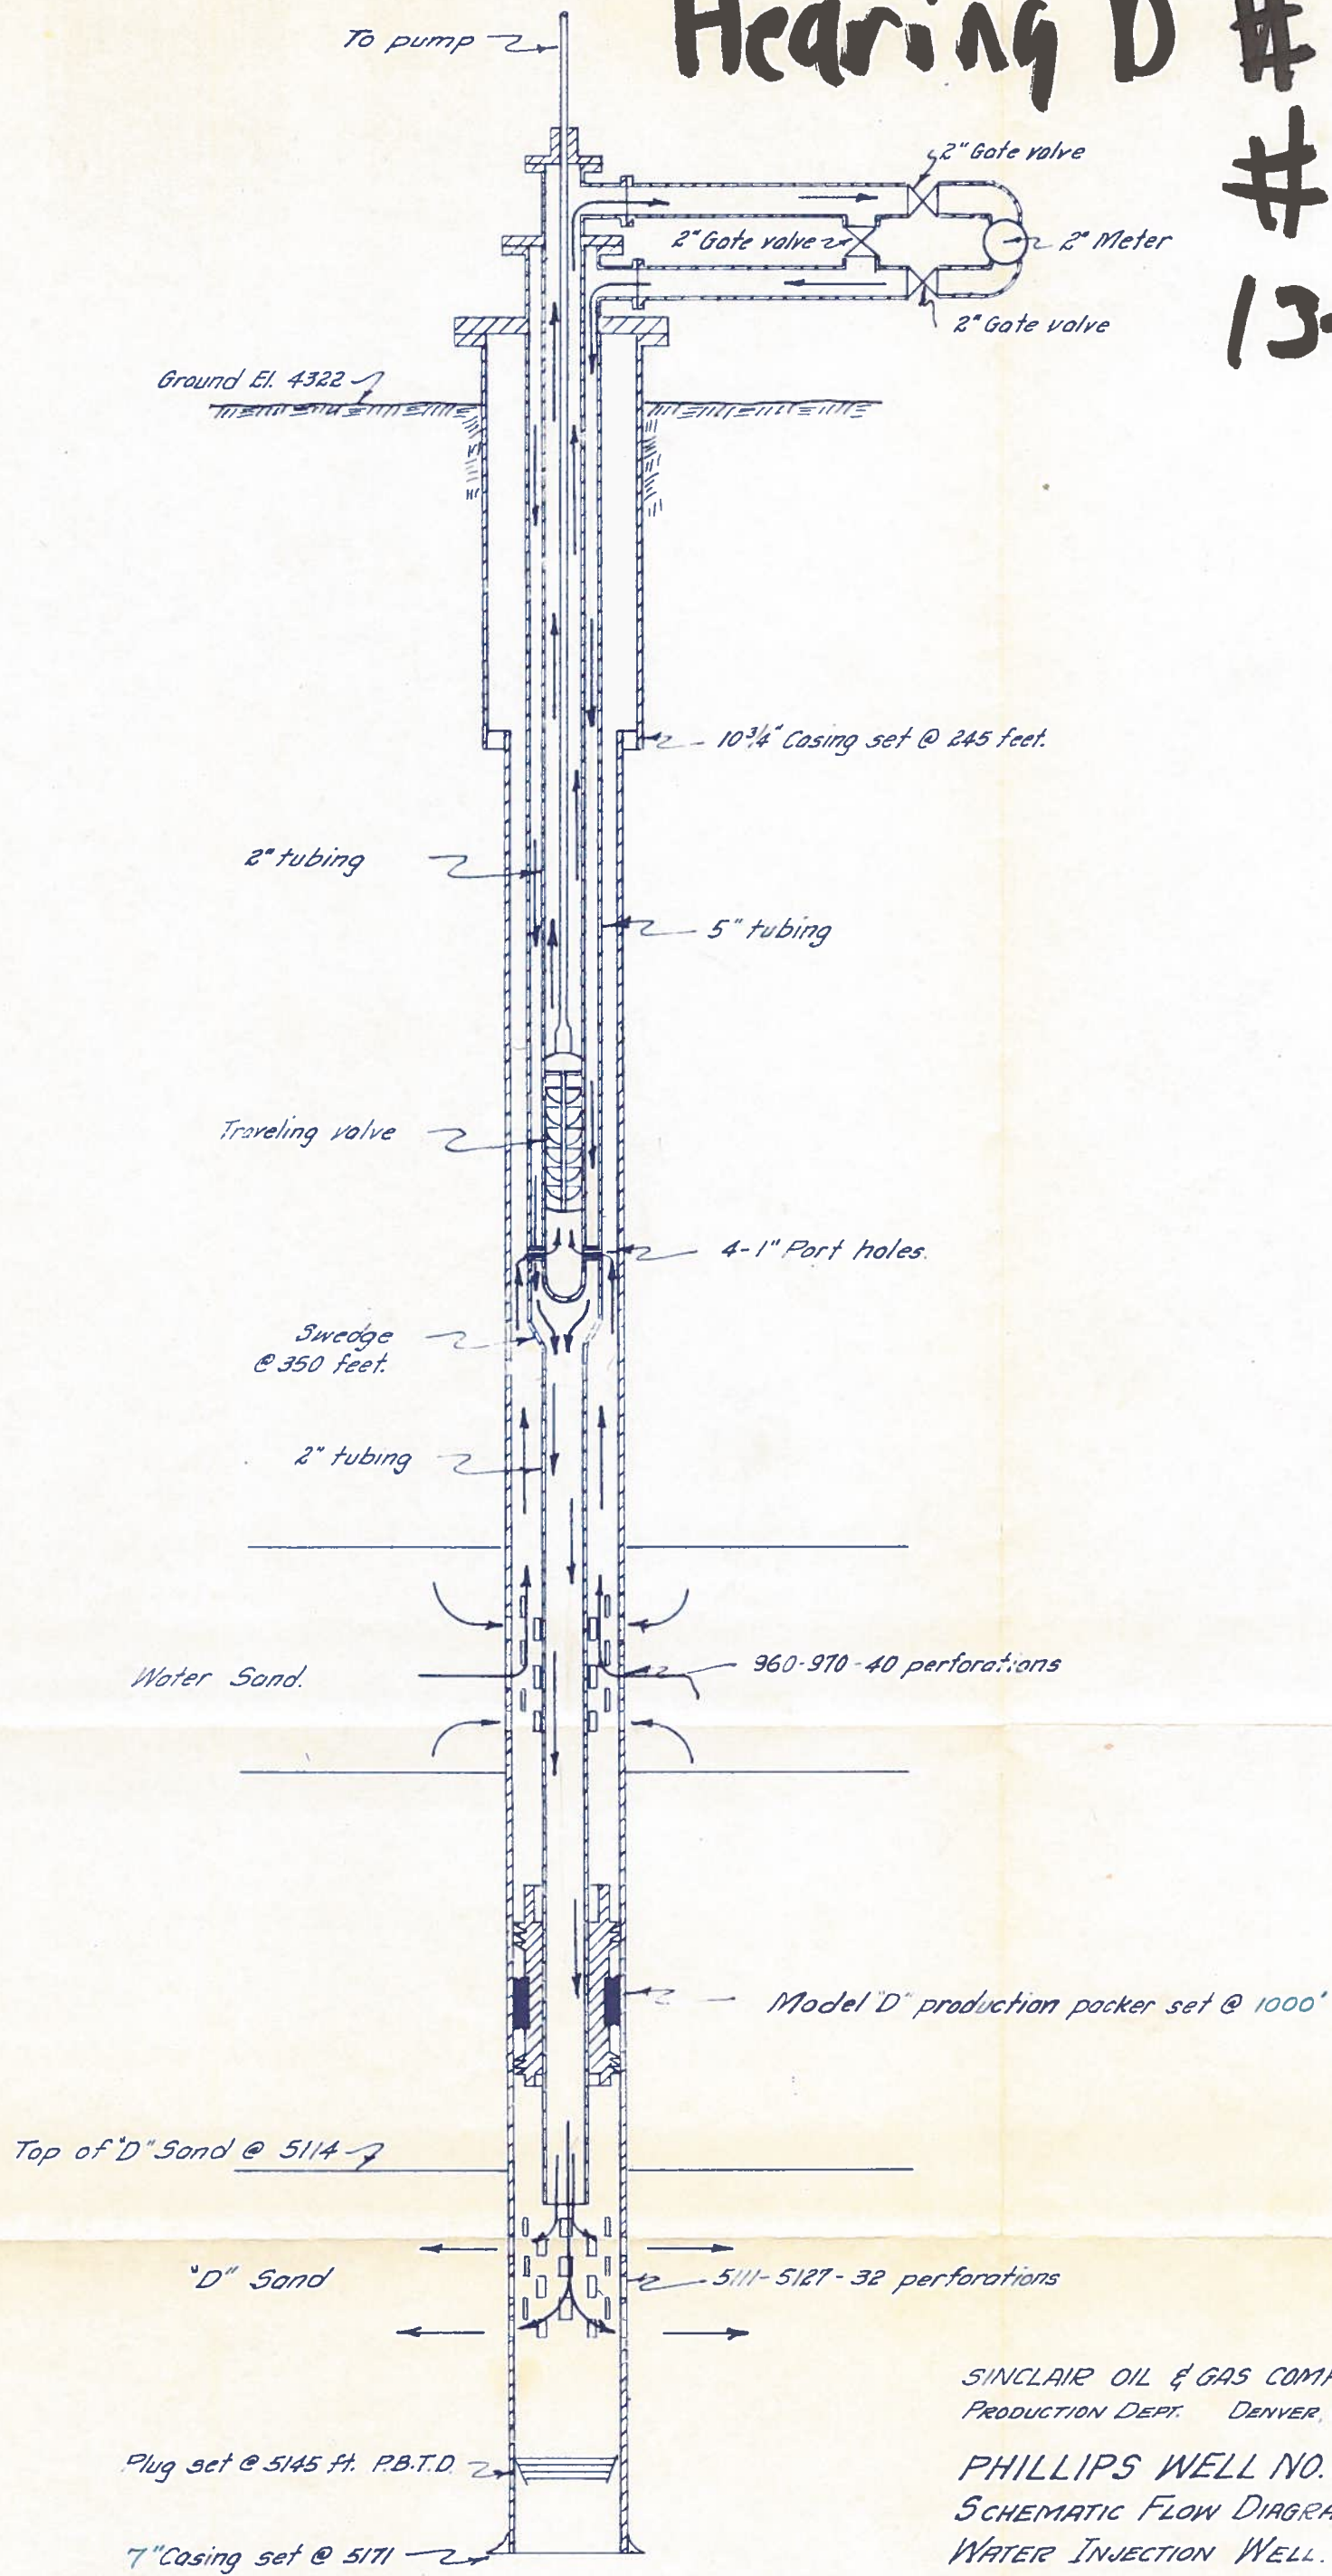

SINCLAIR OIL & GAS COMPANY
PRODUCTION DEPT. DENVER, COLO.
PHILLIPS WELL NO. 3
SCHEMATIC FLOW DIAGRAM
WATER INJECTION WELL.
DATE: MAY 2, 1956