


MULTI-WELL PLAN

PARK T-4 PAD

THIS MAP DOES NOT REPRESENT A BOUNDARY SURVEY

SECTION: 4
TOWNSHIP: 4N
RANGE: 63W

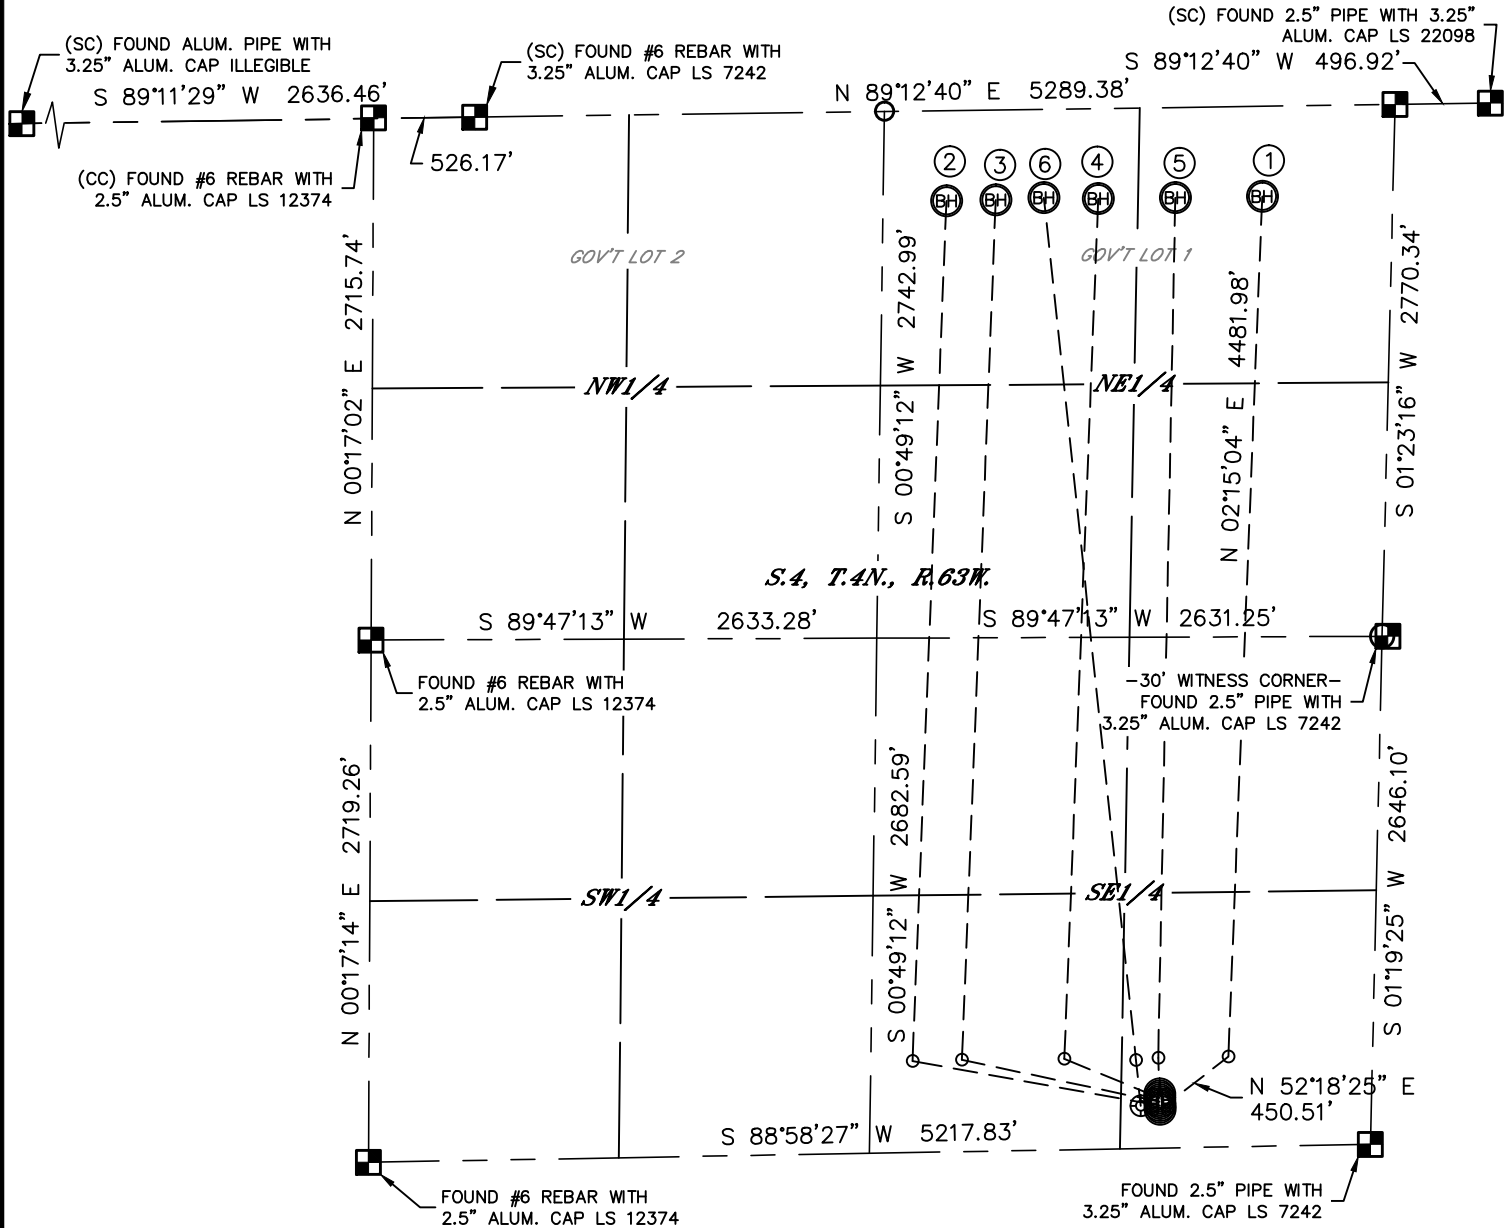

①

—SURFACE LOCATION—
PARK 44-41-4HNB
201' FSL
1100' FEL
LAT: 40.33439°N
LONG: 104.43781°W

②

—SURFACE LOCATION—
PARK B2-4HZ
221' FSL
1101' FEL
LAT: 40.33445°N
LONG: 104.43781°W

③

—SURFACE LOCATION—
PARK B3-4HZ
241' FSL
1102' FEL
LAT: 40.33450°N
LONG: 104.43781°W

④

—SURFACE LOCATION—
PARK B4-4HZ
261' FSL
1103' FEL
LAT: 40.33456°N
LONG: 104.43781°W

⑤

—SURFACE LOCATION—
PARK B5-4HZ
281' FSL
1103' FEL
LAT: 40.33461°N
LONG: 104.43781°W

⑥

—SURFACE LOCATION—
PARK T-P-4HZ
221' FSL
1201' FEL
LAT: 40.33445°N
LONG: 104.43817°W


LEGEND



= ALIQUOT MONUMENT AS DESCRIBED



= CALCULATED POSITION

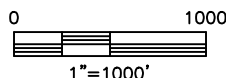

MULTI-WELL PLAN
PARK T-4 PAD

SECTION: 4
TOWNSHIP: 4N
RANGE: 63W

