


SWEPI LP

LOCATION DRAWING FOR ILES MOUNTAIN #1-36 SECTION 36, T5N, R92W, 6th. P.M. 2336' FSL 2146' FEL

FIGURE #5


NE Cor. Sec. 36
1995 Brass Cap,
0.5' High, Carsonite
Post, N/S Fence
Lat: 40.347503'
Long: 107.658572'

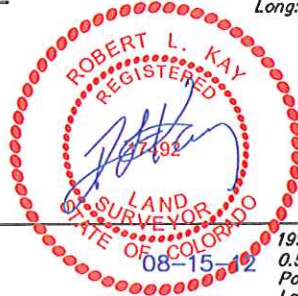

1995 Alum. Cap,
0.5' High, Carsonite
Post
Lat: 40.340281'
Long: 107.658569'

500'01'10"E
2632.08' (Meas.)

Section Line
500'04'16"W - 2642.04' (Meas.)

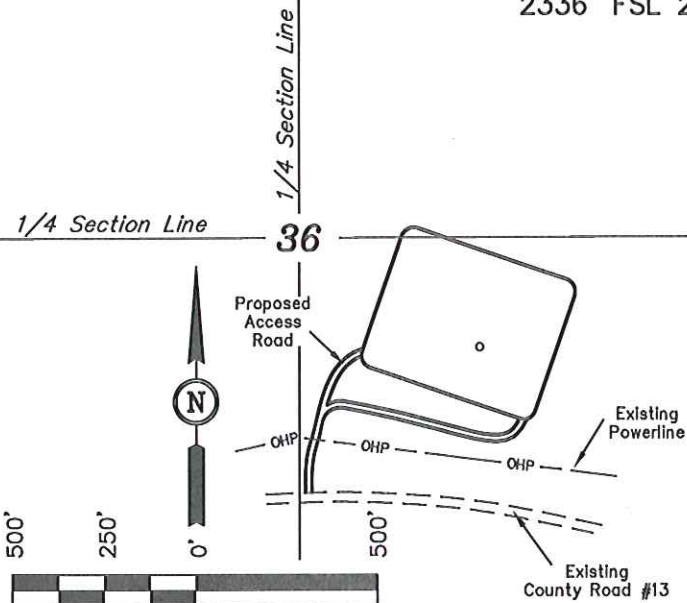

SCALE
DATE: 03-08-11
DRAWN BY: J.I.
REV: 06-20-12 H.K.W.
REV: 08-15-12 C.A.G.

SE 1/4

FEATURE TABLE		
EXISTING FEATURE	DIRECTION	LENGTH
COUNTY ROAD #13	S07W	428'
RAILROAD	N14W	4.1 Miles
PROPERTY LINE	East	2146'
SURFACE WATER	S60W	4330'
EXISTING POWERLINE	S07W	305'
BUILDING	S62E	6080'

Set Marked Stone
Lat: 40.333039'
Long: 107.668036'

1908 Brass Cap,
1.0' High, Set Marked
Stone
Lat: 40.333031'
Long: 107.658581'

Section Line
N89°56'12"W - 2636.88' (Meas.)

PLANT COMMUNITY

- ☐ DISTURBED GRASSLAND
- ☐ NATIVE GRASSLAND
- ☐ SHRUB LAND
- ☐ PLAINS RIPARIAN
- ☐ MOUNTAIN RIPARIAN
- ☐ FOREST LAND
- ☐ WETLANDS AQUATIC
- ☐ ALPINE
- ☐ OTHER (Describe): _____

CURRENT LAND USE

- CROP LAND: ☐ IRRIGATED ☐ DRY LAND ☐ IMPROVED PASTURE ☐ HAY MEADOW ☐ CRP
 NON-CROP LAND: ☐ RANGELAND ☐ TIMBER ☐ RECREATIONAL ☐ OTHER (Describe) _____
 SUBDIVIDED: ☐ INDUSTRIAL ☐ COMMERCIAL ☐ RESIDENTIAL _____

FUTURE LAND USE

- CROP LAND: ☐ IRRIGATED ☐ DRY LAND ☐ IMPROVED PASTURE ☐ HAY MEADOW ☐ CRP
 NON-CROP LAND: ☐ RANGELAND ☐ TIMBER ☐ RECREATIONAL ☐ OTHER (Describe) _____
 SUBDIVIDED: ☐ INDUSTRIAL ☐ COMMERCIAL ☐ RESIDENTIAL _____




SWEPI LP
ADDENDUM TO LEGAL PLAT FOR
ILES MOUNTAIN #1-36
SECTION 36, T5N, R92W, 6th. P.M.
2336' FSL 2146' FEL

SCALE: 1" = 200'
DATE: 03-08-11
DRAWN BY: J.I.
REVISED: 06-13-12 H.K.W.
REVISED: 07-20-12 H.K.W.



LINE TABLE		
LINE	DIRECTION	LENGTH
L1	S07°W	477'
L2	S07°W	428'
L3	S07°W	382'
L4	S07°W	305'
L5	S07°W	166'
L6	S07°W	260'
L7	S07°W	319'
L8	S07°W	351'

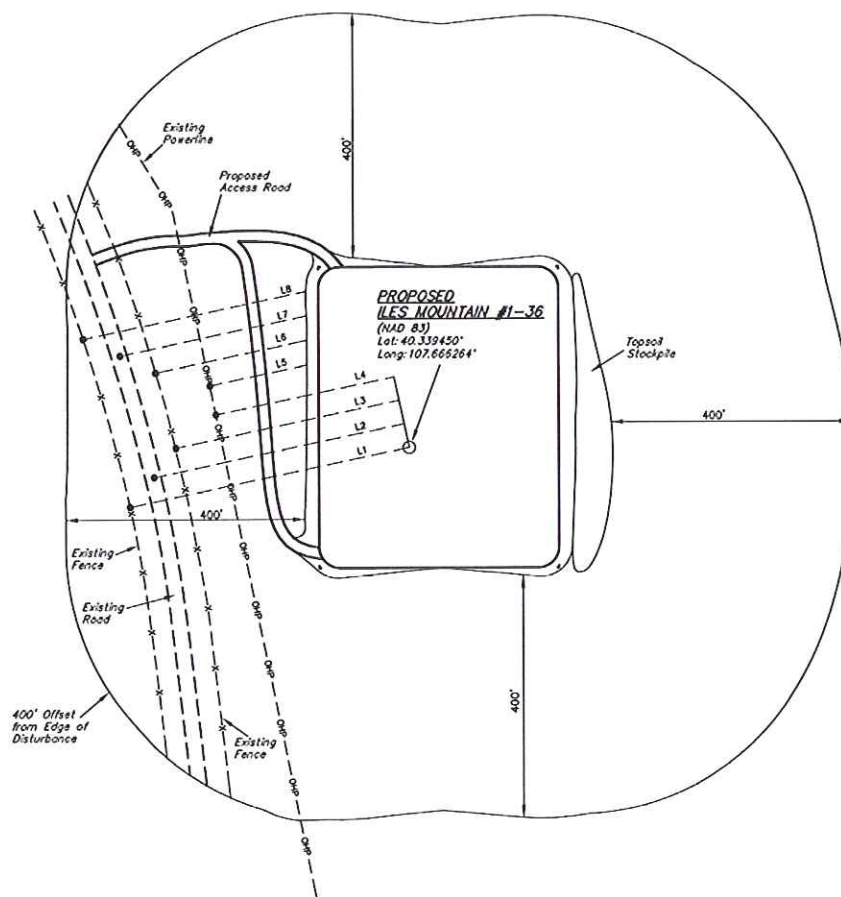




SWEPI LP
TYPICAL RIG LAYOUT FOR
ILES MOUNTAIN #1-36
SECTION 36, T5N, R92W, 6th. P.M.
2336' FSL 2146' FEL



FIGURE #3

SCALE: 1" = 60'
DATE: 03-08-11
DRAWN BY: J.I.
REVISED: 06-13-12 H.K.W.
REVISED: 07-20-12 H.K.W.

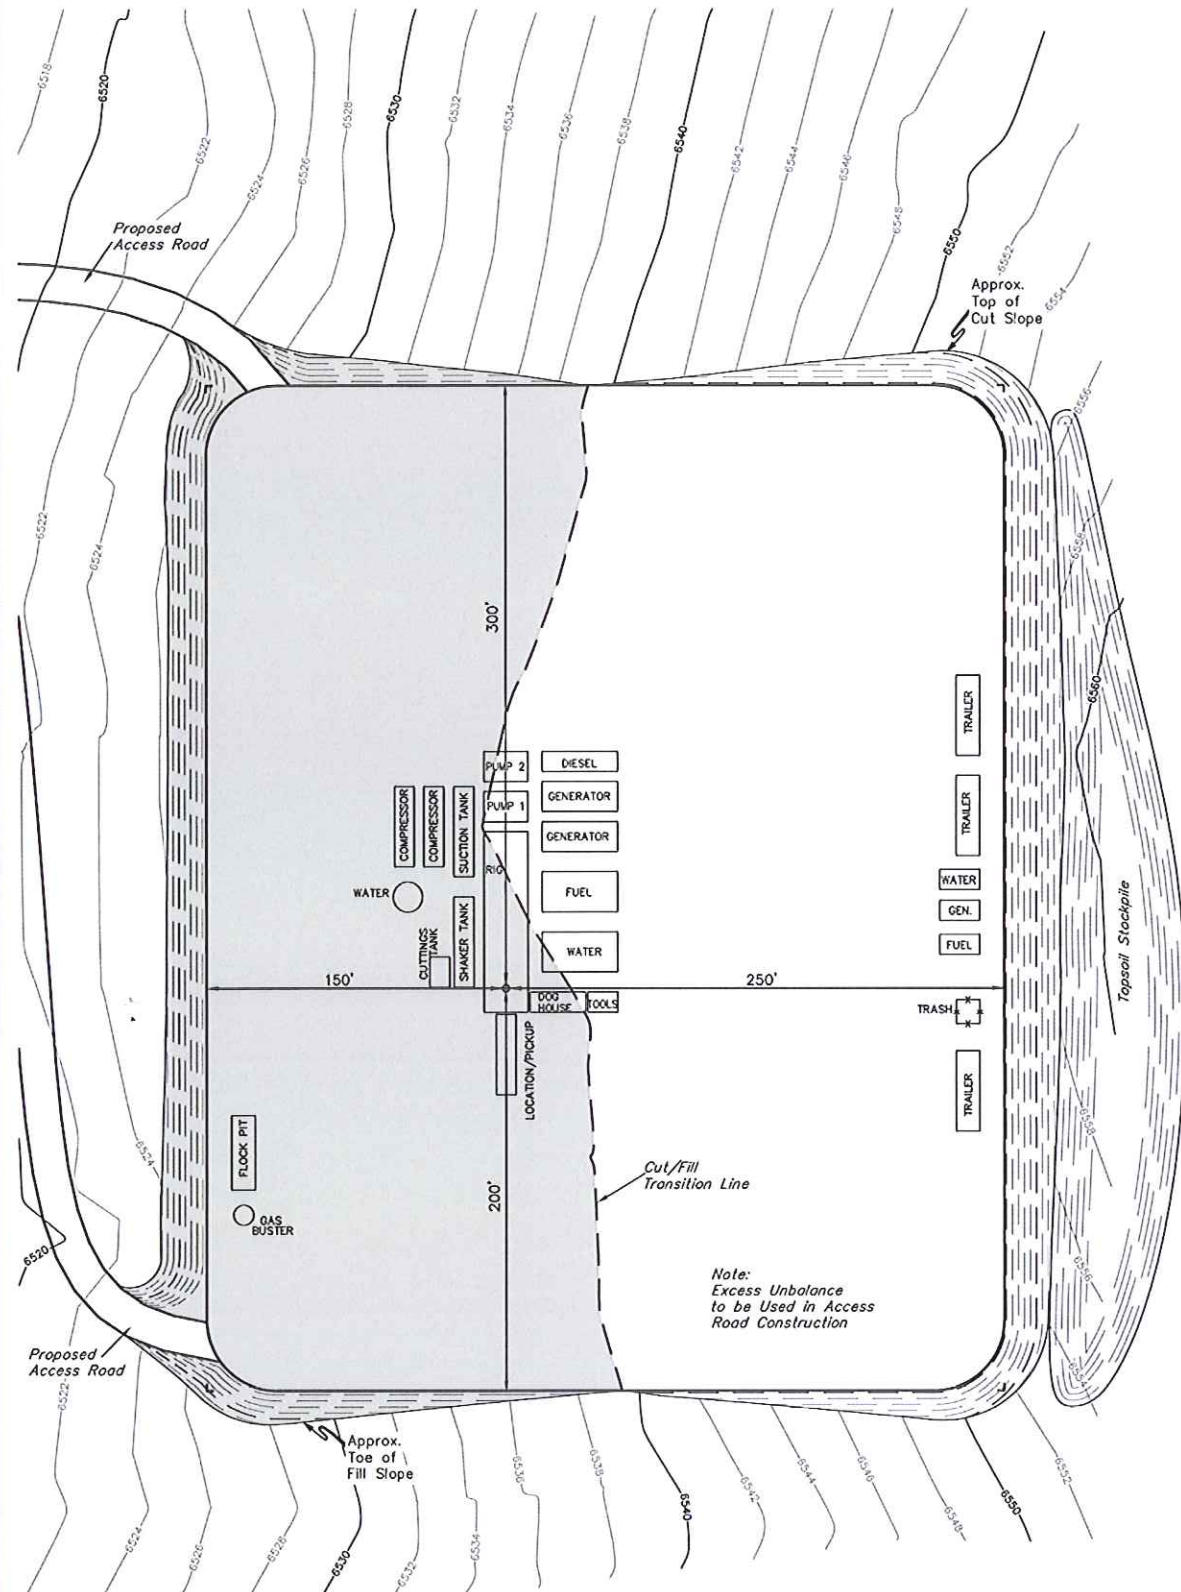



SWEPI LP
RECLAMATION DIAGRAM FOR
ILES MOUNTAIN #1-36
SECTION 36, T5N, R92W, 6th. P.M.
2336' FSL 2146' FEL

FIGURE #4

SCALE: 1" = 60'
DATE: 03-08-11
DRAWN BY: J.I.
REVISED: 06-13-12 H.K.W.
REVISED: 07-20-12 H.K.W.

