




Lat40°, Inc. 1635 Foxtrail Drive, Suite 325 Loveland, CO 970-776-3321

# WELL LOCATION CERTIFICATE

THIS MAP DOES NOT REPRESENT A BOUNDARY SURVEY

SECTION: 32  
TOWNSHIP: 6N  
RANGE: 67W

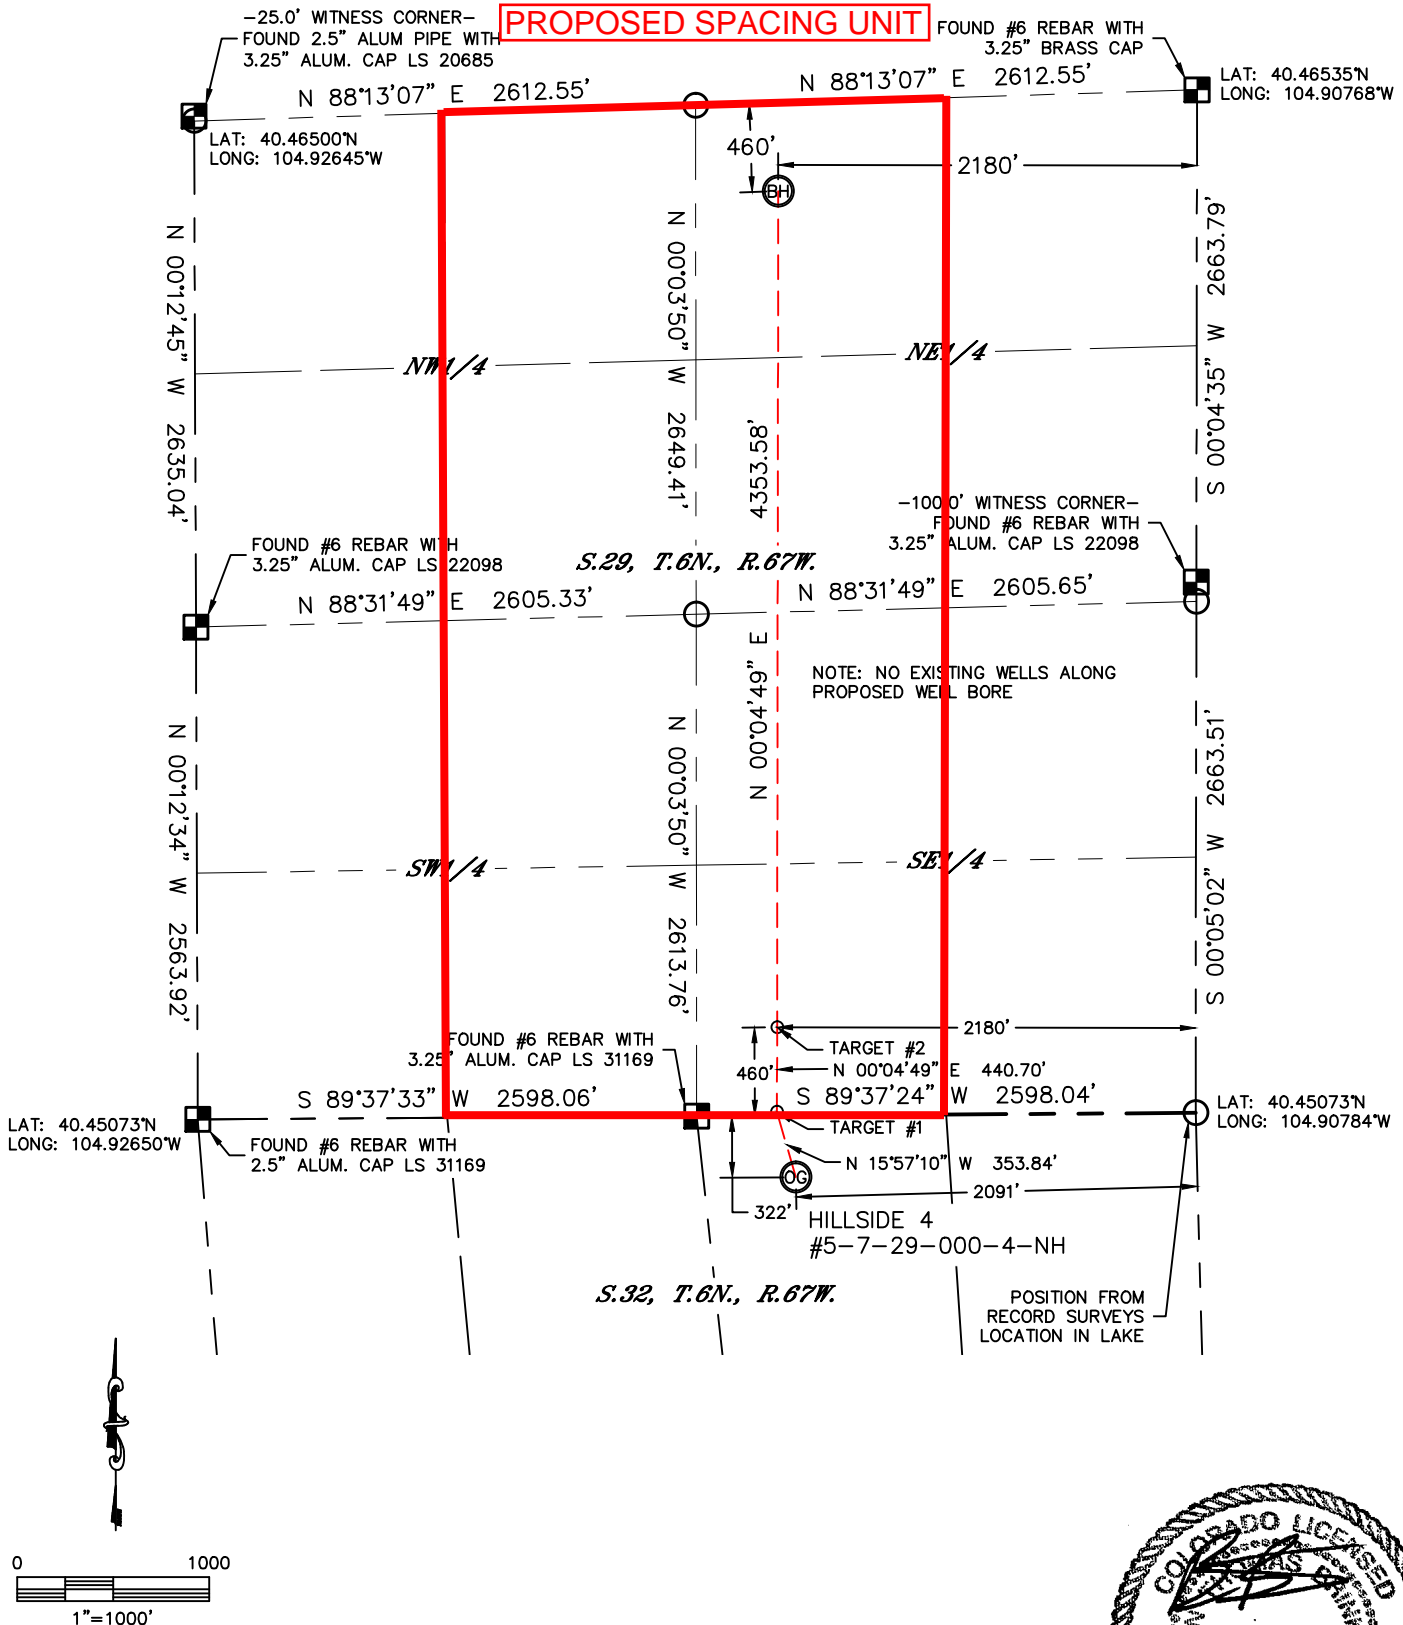

**NOTE**  
According to Colorado law, you must commence any legal action based upon any defect in this W.L.C. within three years after you discover such defect. In no event, may any action based upon any defect in this survey be commenced more than ten years after the date of the certificate shown hereon. (13-80-105 C.R.S.)

**LEGEND**  
■ = ALIQUOT MONUMENT AS DESCRIBED  
○ = CALCULATED POSITION

**SHEET 2 OF 2**

Brian T. Brinkman-On behalf of LAT40°, Inc.  
Colorado Licensed Professional Land Surveyor No. 38175  
DATE: 10/20/2012  
PROJECT#: 2011316

