


WELL LOCATION CERTIFICATE

THIS MAP DOES NOT REPRESENT A BOUNDARY SURVEY

SECTION: 4
TOWNSHIP: 4N

RANGE: 63W
(SC) FOUND 2.5" PIPE WITH 3.25" ALUM. CAP LS 22098
LAT: 40.34871°N
LONG: 104.43319°W

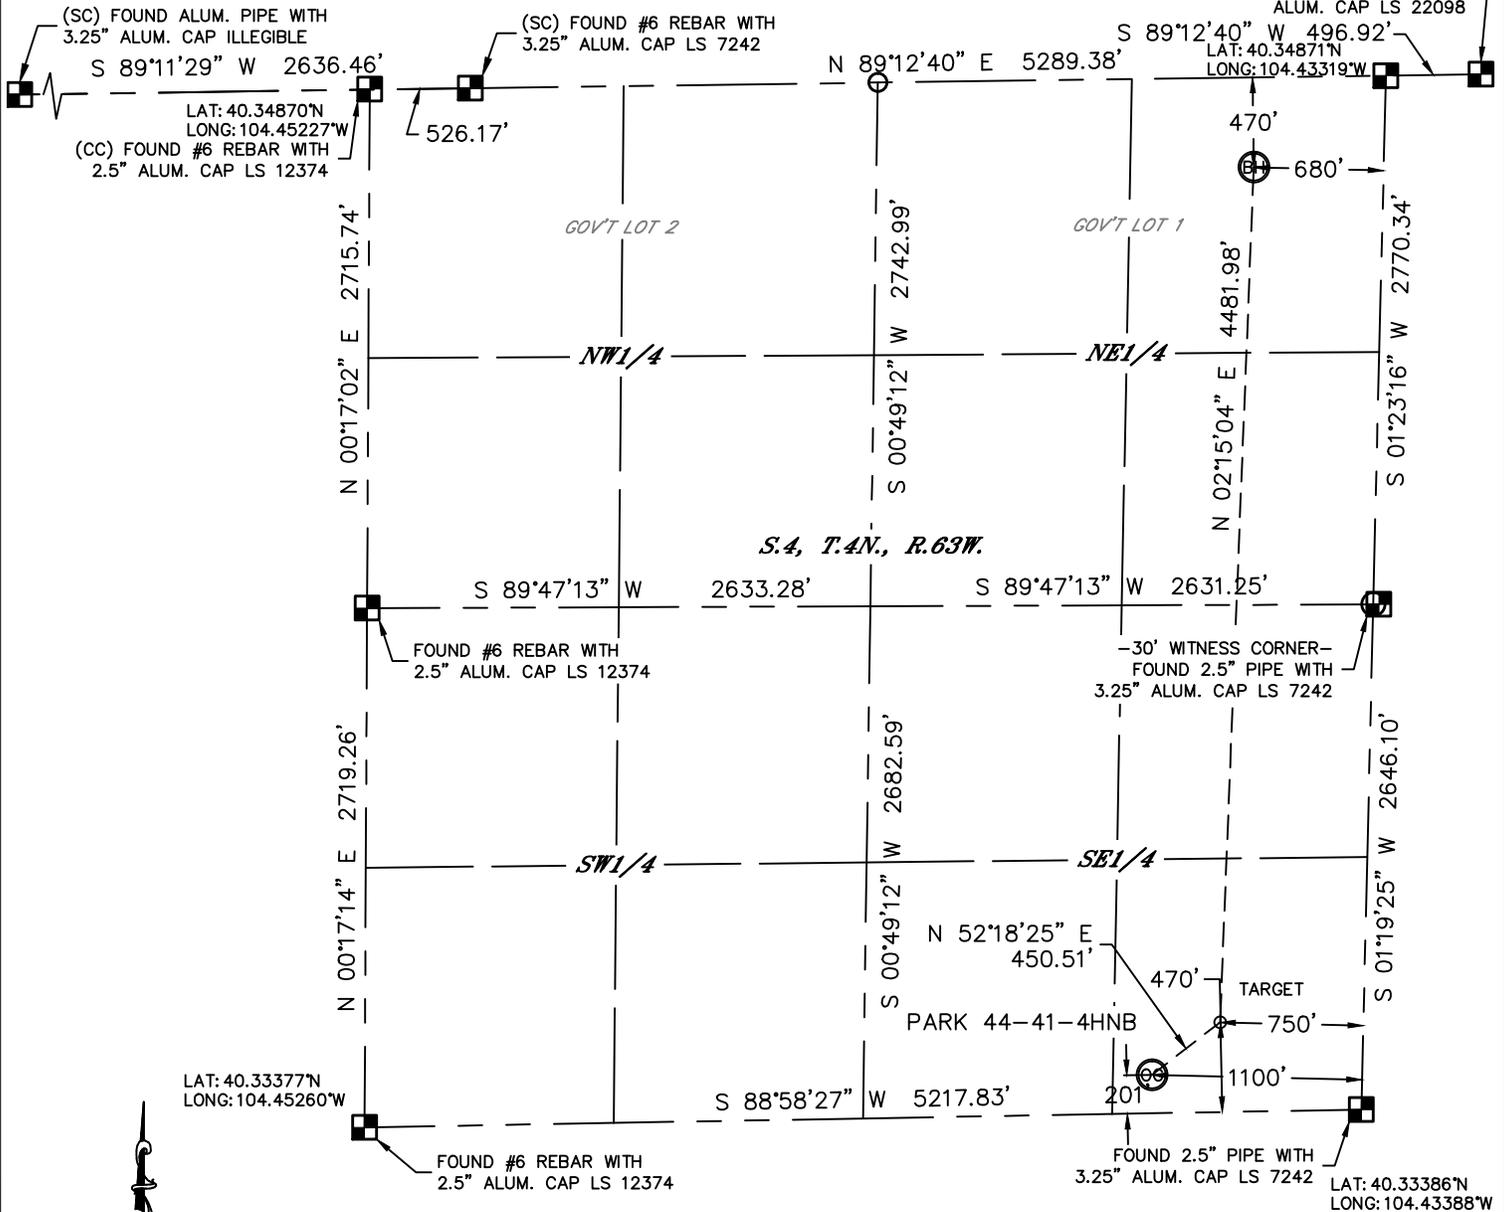

LAT: 40.33377°N
LONG: 104.45260°W

LAT: 40.33386°N
LONG: 104.43388°W

In accordance with a request from Michael Meagher with BONANZA CREEK ENERGY, INC. Lat40°, Inc. has determined the surface location of the PARK 44-41-4HNB to be 201' from the SOUTH line and 1100' from the EAST line and the bottom hole to be 470' from the NORTH line and 680' from the EAST line as measured at right angles from the section lines of Section 4, Township 4 North, Range 63 West of the Sixth Principal Meridian, County of Weld, State of Colorado.

I hereby state that this Well Location Certificate was prepared by me, or under my direct supervision, that the fieldwork was completed on 10/26/2012, for and on behalf of BONANZA CREEK ENERGY, INC. That this is not a Land Survey Plat or an Improvement Survey Plat, and that it is not to be relied upon for establishment of fence, building, or other future improvement lines.


| | |
|-------------------------------|---------------------|
| SURFACE LOCATION | TARGET |
| LAT: 40.33439°N | LAT: 40.33514°N |
| LONG: 104.43781°W | LONG: 104.43652°W |
| PDOP: 2.0 | 1/4,1/4: SE1/4SE1/4 |
| ELEV: 4626' | |
| 1/4,1/4: SE1/4SE1/4 | |
| NEAREST PROPERTY LINE: 201' S | |

BOTTOM HOLE
LAT: 40.34742°N
LONG: 104.43569°W
1/4,1/4: NE1/4NE1/4

- NOTE:
- 1) Bearings shown are Grid Bearings of the Colorado State Plane Coordinate System, North Zone, North American Datum 1983/2007. The lineal dimensions as contained herein are based upon the "U.S. Survey Foot."
 - 2) Ground elevations are based on an observed GPS elevation (NAVD 1988 DATUM).
 - 3) IMPROVEMENTS: See LOCATION DRAWING for all visible improvements within 400' of disturbed area.
 - 4) SURFACE USE: RANGELAND/EXISTING PAD
 - 5) INSTRUMENT OPERATOR: WYATT HALL

NOTE
According to Colorado law, you must commence any legal action based upon any defect in this W.L.C. within three years after you discover such defect. In no event, may any action based upon any defect in this survey be commenced more than ten years after the date of the certificate shown hereon. (13-80-105 C.R.S.)

- LEGEND
- = ALIQUOT MONUMENT AS DESCRIBED
 - = CALCULATED POSITION

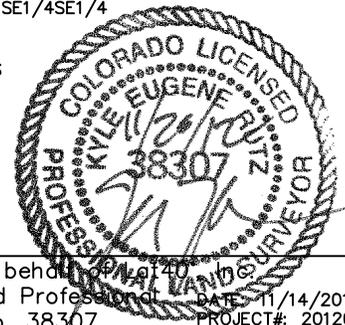

Kyle E. Rutz—On behalf of Lat40°
Land Surveyor Professional No. 38307
DATE: 11/14/2012
PROJECT#: 2012069