


WELL PAD EXHIBIT

PART OF SECTION 11, TOWNSHIP 7 NORTH, RANGE 66 WEST, 6TH P.M.

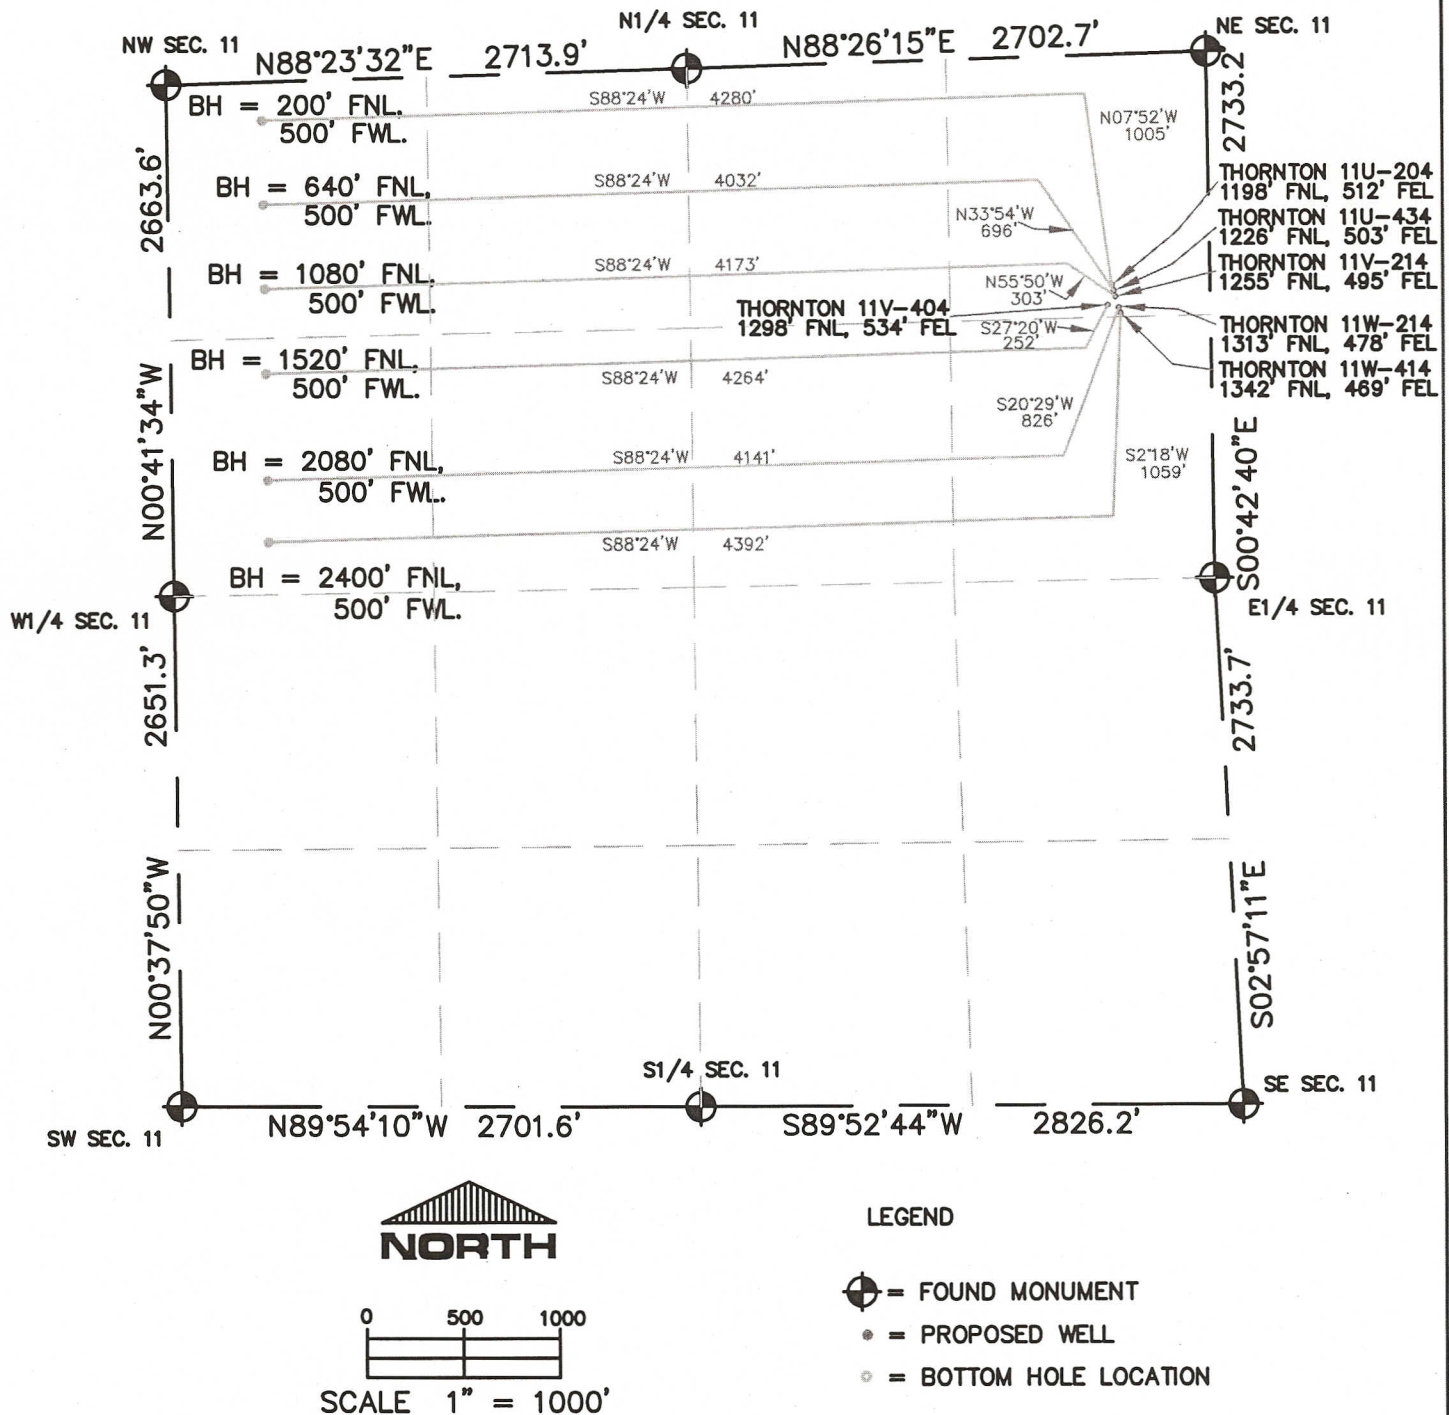

THIS IS NOT A MONUMENTED BOUNDARY SURVEY, IT IS ONLY A DRAWING INTENDED TO DEPICT THE WELL PAD & DIRECTIONAL DRILLS TO SECTION LINES.

PREPARED BY: HORSESHOE SURVEYING, LLC
PO BOX 150458
LAKEWOOD, CO 80215
(720)872-0196

DRAWING DATE:
10-2-12

FIELD DATE:
9-20-12

BY: TGC

WELL NAME: THORNTON 6-WELL PAD
11U-204, 11U-434, 11V-214, 11V-404, 11W-214, 11W-414

LOCATION: WELD COUNTY, CO
NE1/4, SEC. 11, T7N, R66W, 6TH P.M.